



2.4m HIGH 358 FLAT BEAM PRISON MESH WITH 60x60mm BOLT DOWN BAY

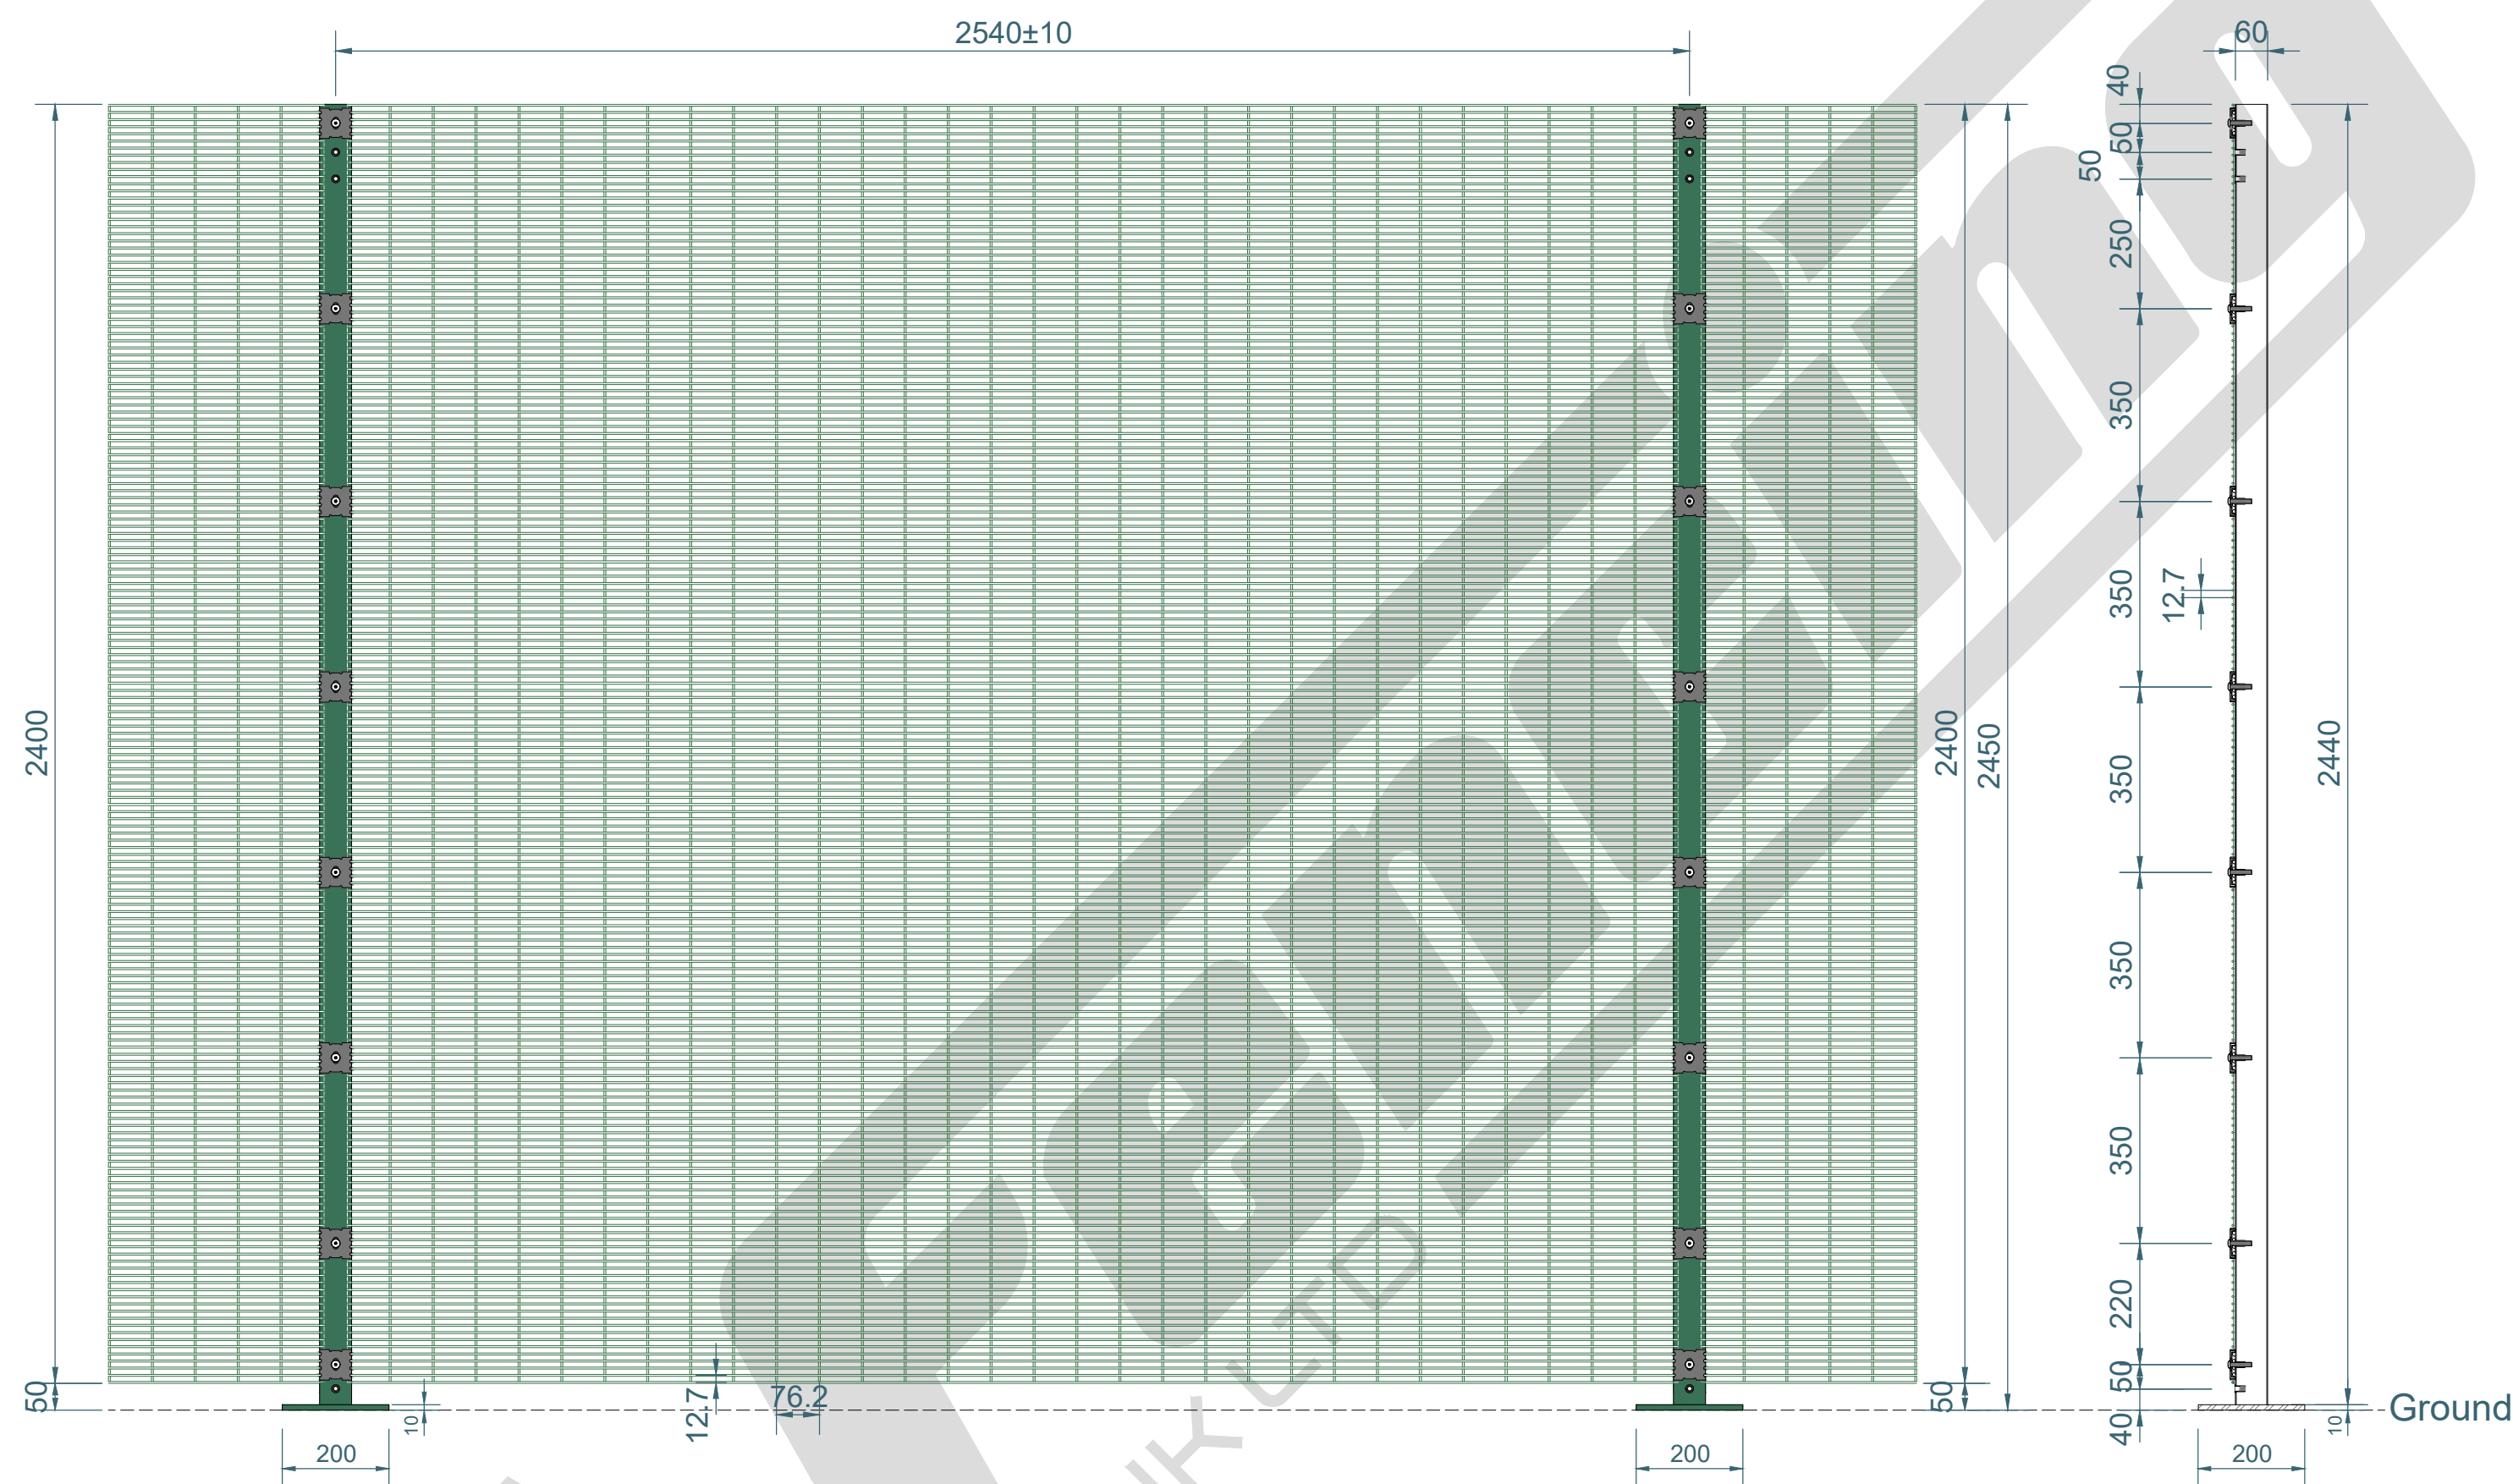

Elevation 1:12


2-2 Section 1:12

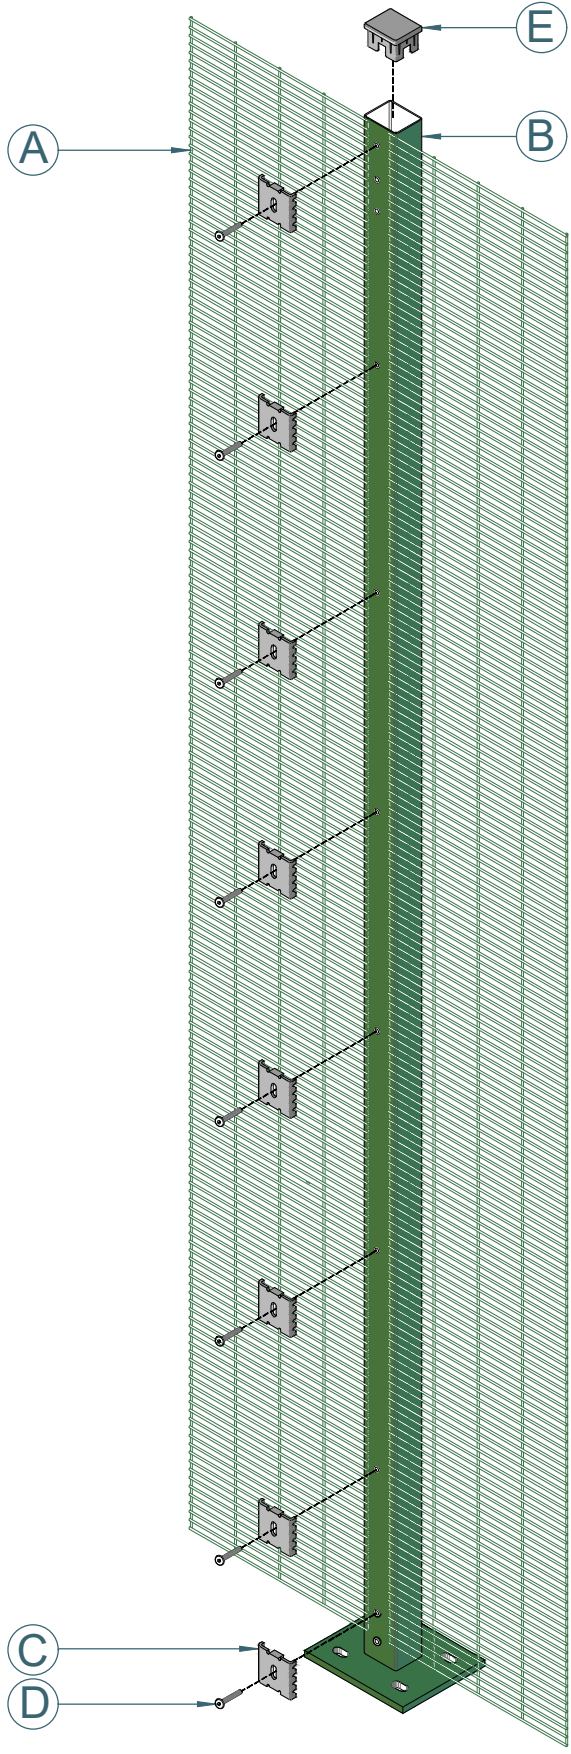

Axonometric Drawing

ITEM	PARTS NAME	QUANTITY
A	MESH - 2.4m HIGH 358 FLAT BEAM PRISON MESH PANEL ONLY	1
B	POST – 2.45m HIGH 60x60mm BOLT DOWN POST ONLY	1
C	UNIVERSAL FIXING CLIP	8
D	M8x40mm MESH SECURITY INSERT BOLT	8
E	60x60mm BLACK CAP	1

NOTE: SHOULD ANY DISCREPANCIES BE FOUND WITH THIS DRAWING,PLEASE INFORM AA FENCING. COPYRIGHT OF THIS DRAWING IS OWNED BY AA FENCING UK LIMITED

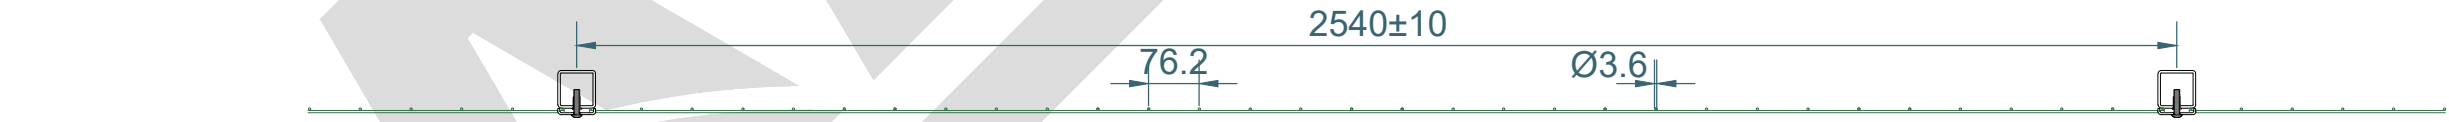


1-1 Section 1:12

TITLE: 2.4m HIGH 358 FLAT BEAM PRISON MESH WITH 60x60mm BOLT DOWN BAY
AA Fencing UK Ltd.The Wireworks Evans
Road,Speke Liverpool L24 9PB
0151 363 1234 info@aafencing.co.uk

SIZE:	RVE:	DRAWN:	DATE:	SCALE:	1:12
A2	1.0	W.CY	15/03/2025		
WEIGHT:PANEL 43kg,POST 10.08kg			SHEET 1 OF 3		




2.4m HIGH 60x60mm INTERMEDIATE BOLT DOWN POST ONLY(AL 2450mm)

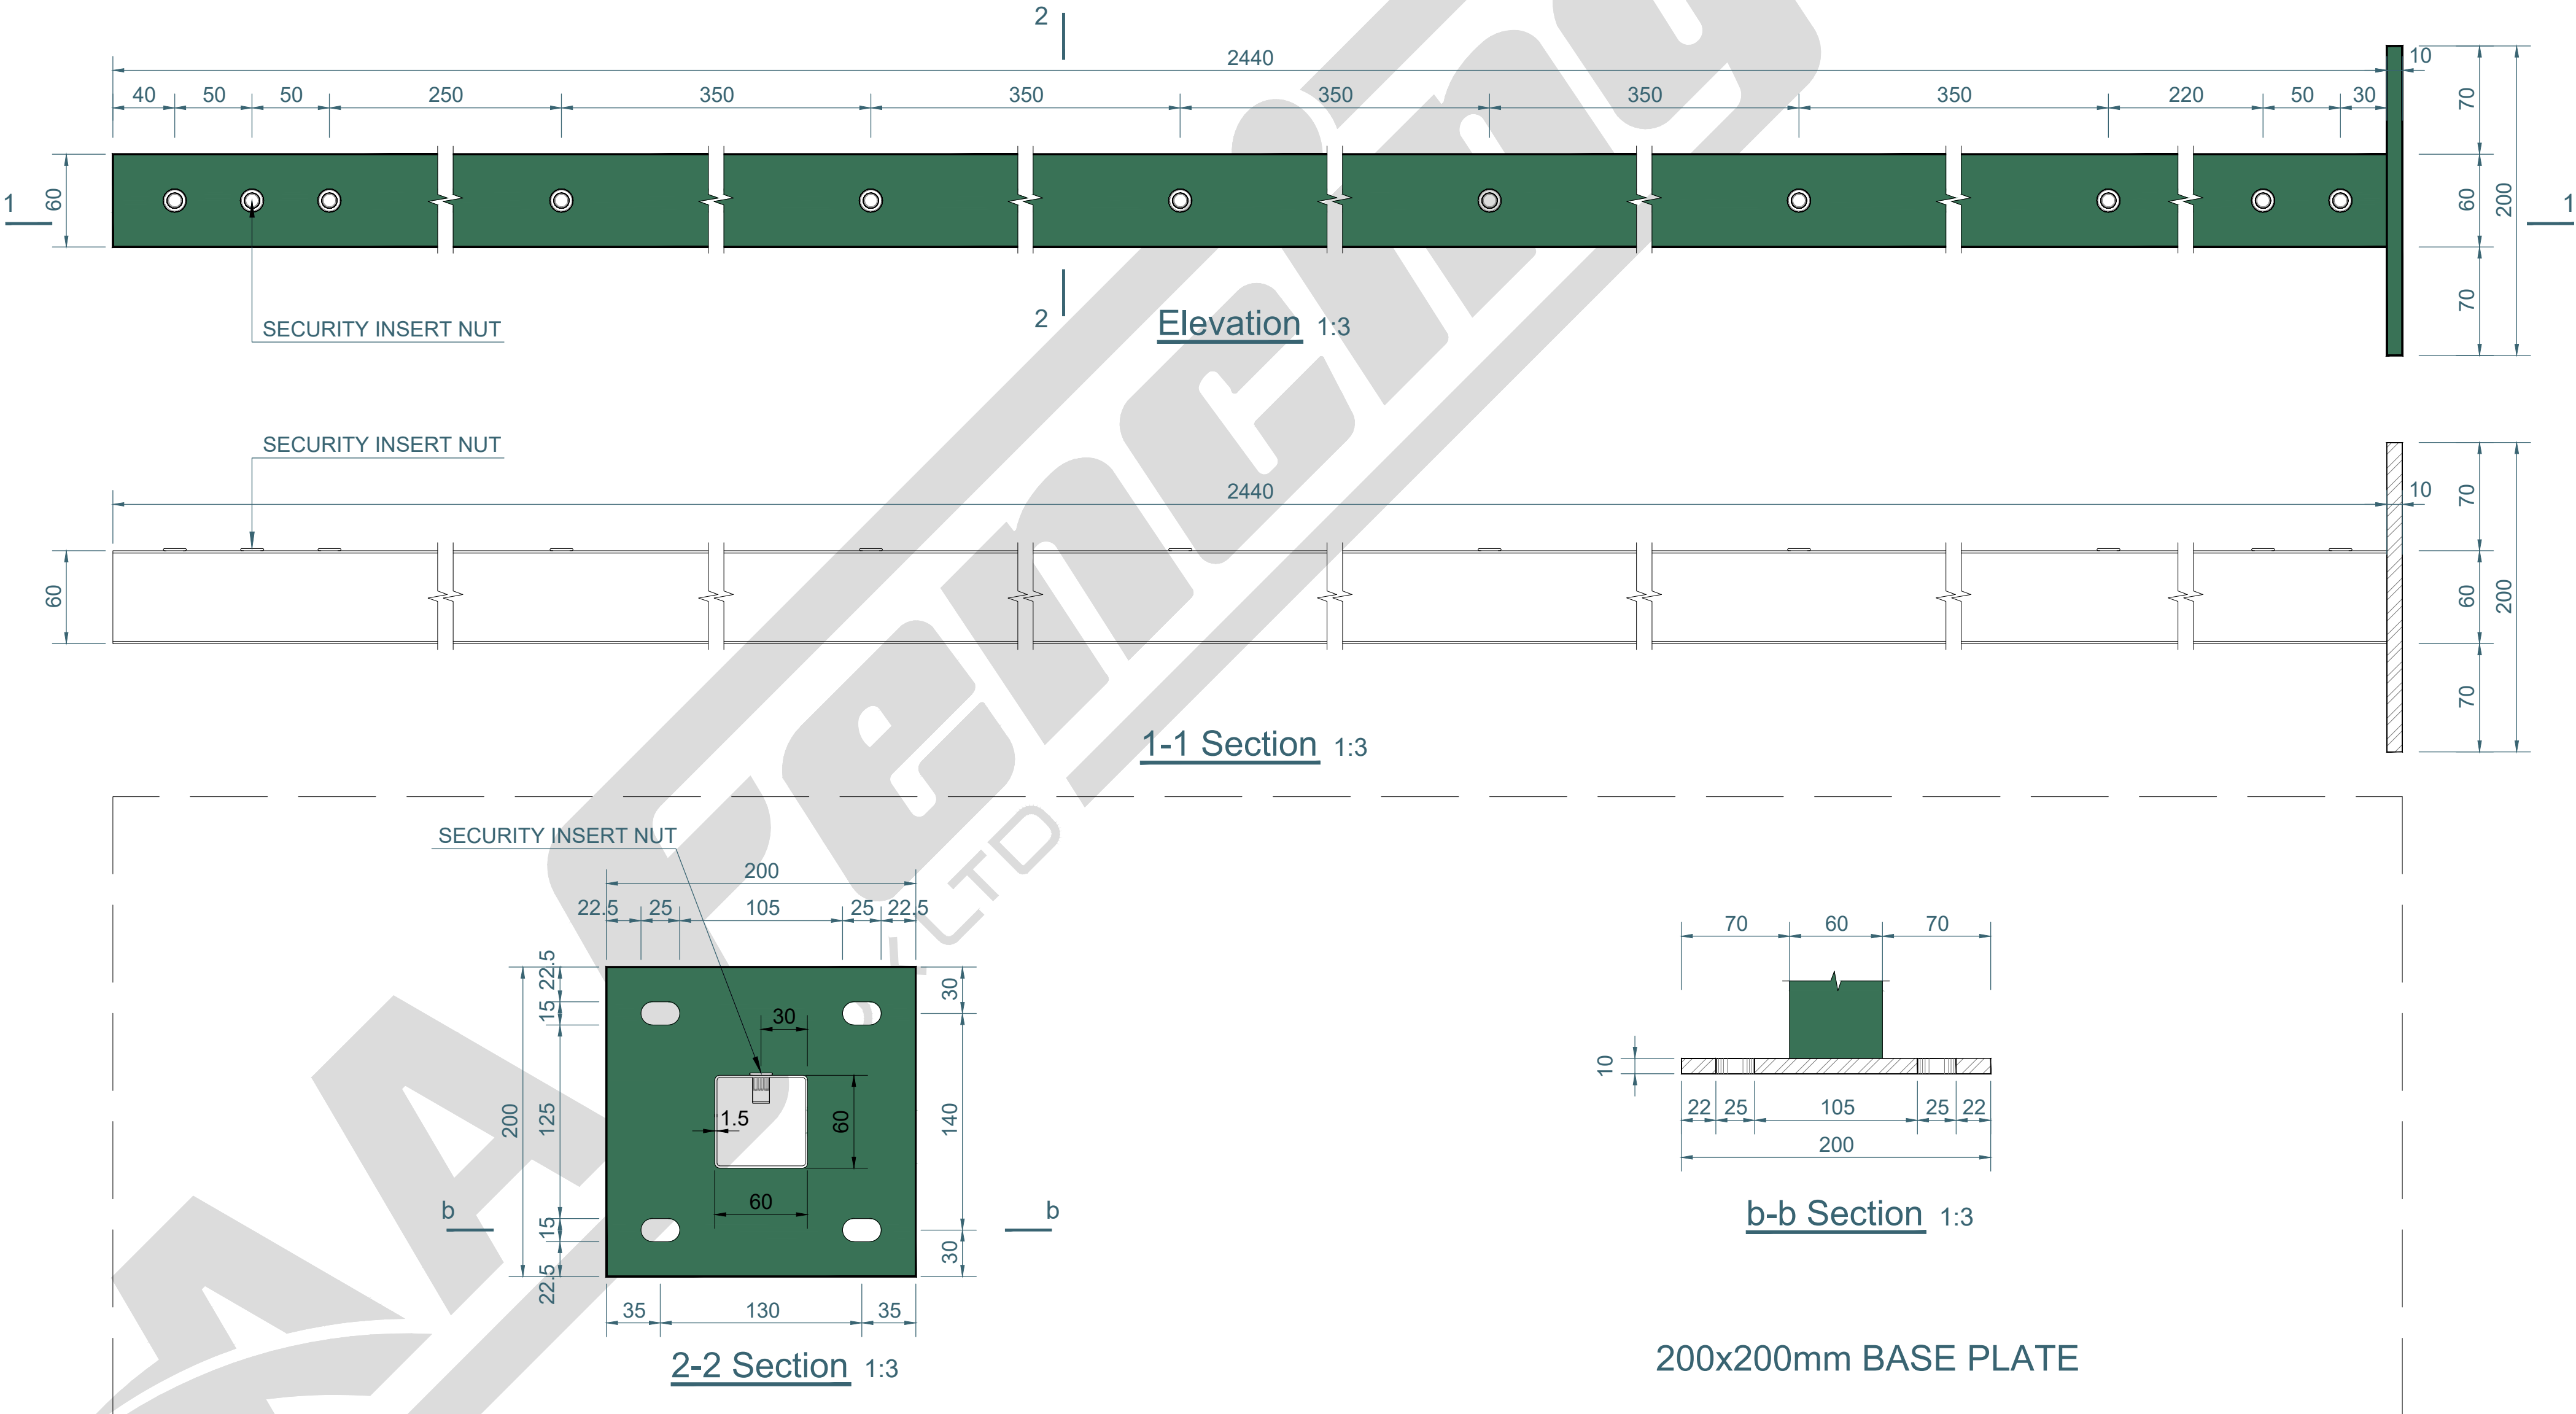

TITLE: 2.4m HIGH 60x60mm INTERMEDIATE BOLT DOWN POST ONLY(AL 2450mm)			SIZE:	RVE:	DRAWN:	DATE:	SCALE: 1:3	NOTE:	SHOULD ANY DISCREPANCIES BE FOUND WITH THIS DRAWING,PLEASE INFORM AA FENCING. COPYRIGHT OF THIS DRAWING IS OWNED BY AA FENCING UK LIMITED
	AA Fencing UK Ltd.The Wireworks Evans Road,Speke Liverpool L24 9PB 0151 363 1234 info@aafencing.co.uk		A2	1.0	W.CY	15/03/2025			
	WEIGHT: POST 10.08kg					SHEET 2 OF 3			



FLAT BEAM PRISON MESH FITTINGS

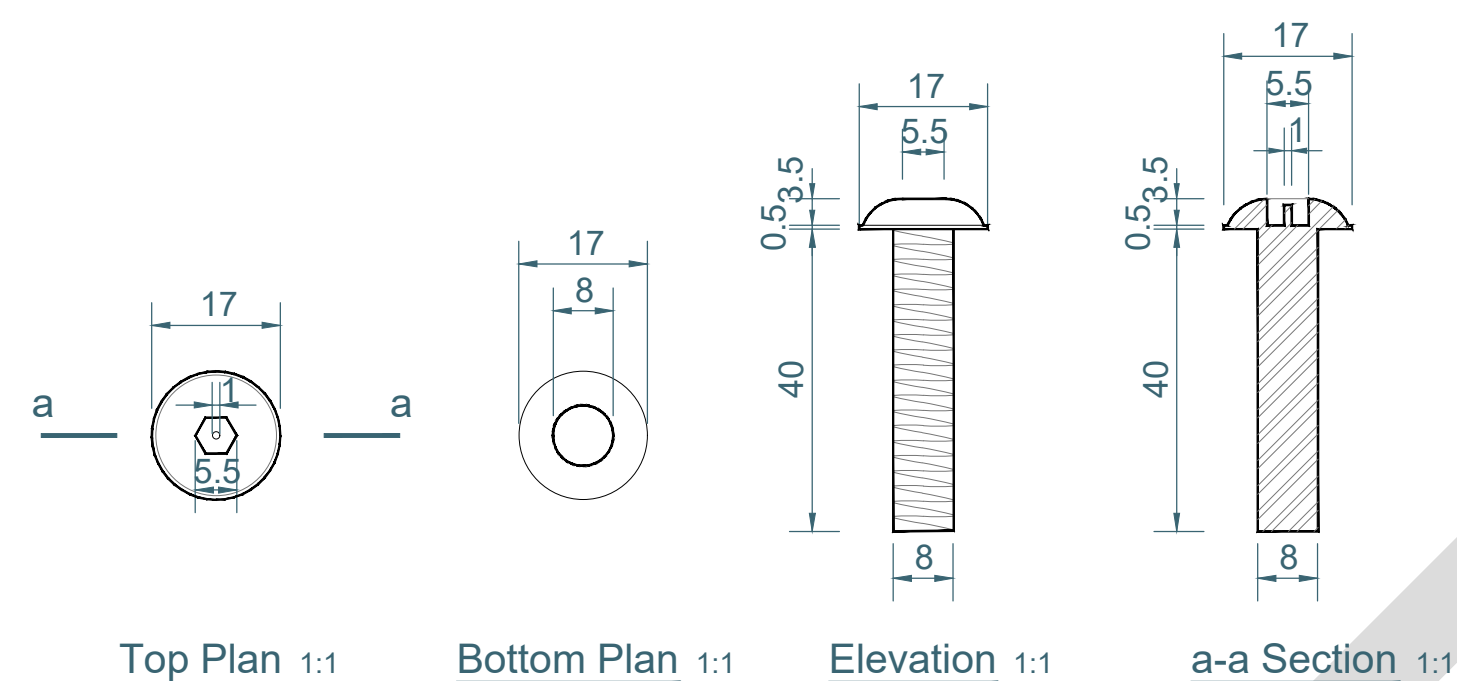


Top Plan 1:1

Bottom Plan 1:1

Elevation 1:1

a-a Section 1:1

M8x40mm MESH SECURITY INSERT BOLT

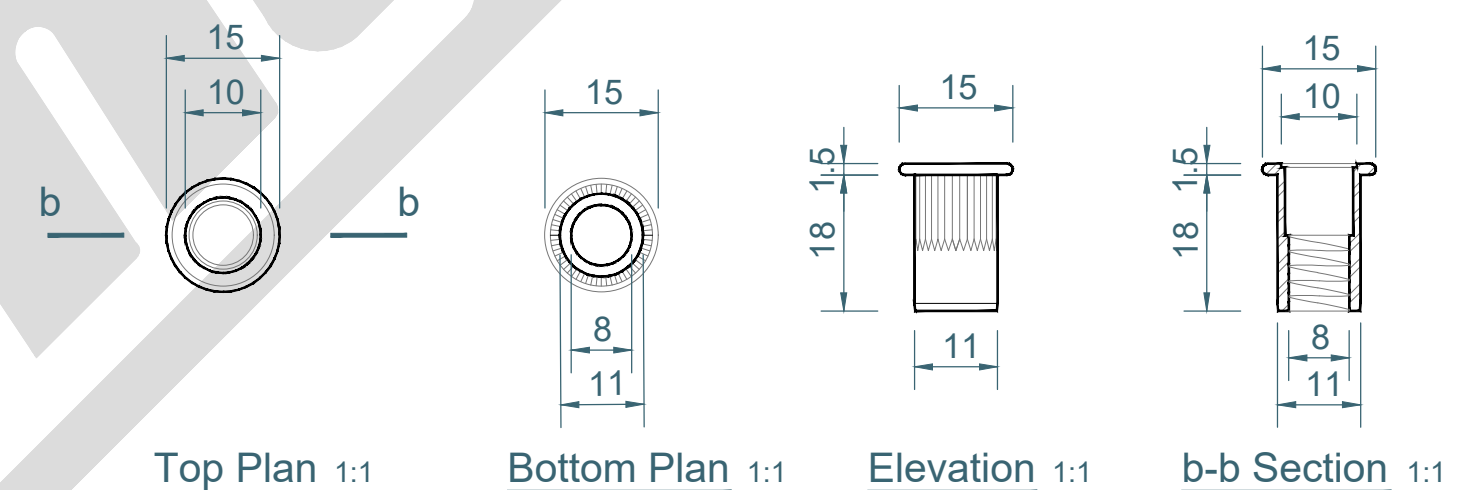


Top Plan 1:1

Bottom Plan 1:1

Elevation 1:1

b-b Section 1:1

SECURITY INSERT NUT

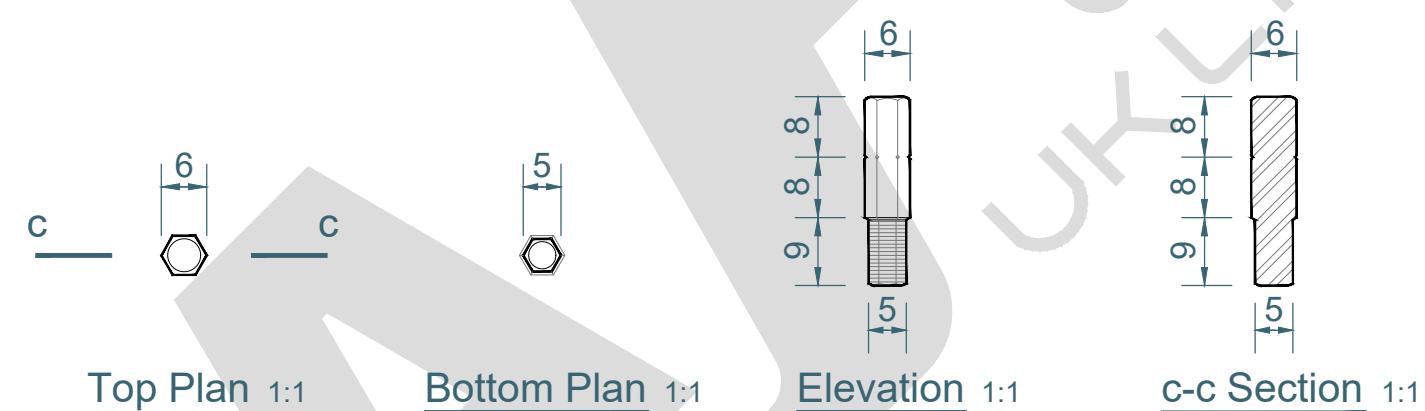


Top Plan 1:1

Bottom Plan 1:1

Elevation 1:1

c-c Section 1:1

SECURITY KEY

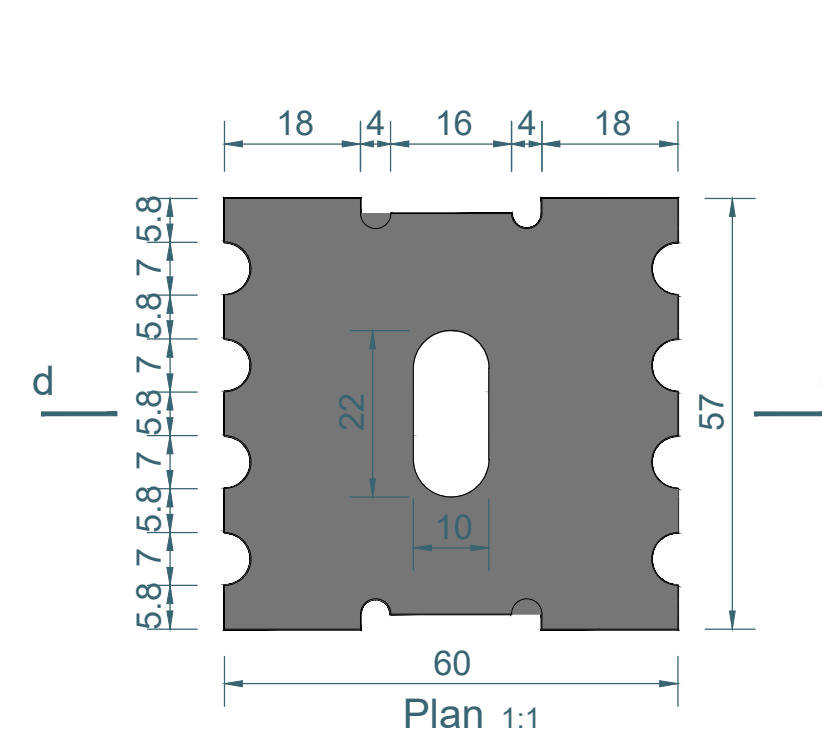

UNIVERSAL FIXING CLIP

TITLE: FLAT BEAM PRISON MESH FITTINGS

AA Fencing UK Ltd. The Wireworks Evans
Road, Speke Liverpool L24 9PB
0151 363 1234 info@aafencing.co.uk



SIZE:

A2

RVE:

1.0

DRAWN:

W.CY

DATE:

15/03/2025

SCALE:

1:1

NOTE:

SHOULD ANY DISCREPANCIES BE FOUND
WITH THIS DRAWING, PLEASE INFORM AA
FENCING.
COPYRIGHT OF THIS DRAWING IS OWNED
BY AA FENCING UK LIMITED

WEIGHT: POST 10.08kg

SHEET 3 OF 3