



2.4m HIGH 358 V BEAM PRISON MESH WITH 60x60mm BOLT DOWN BAY

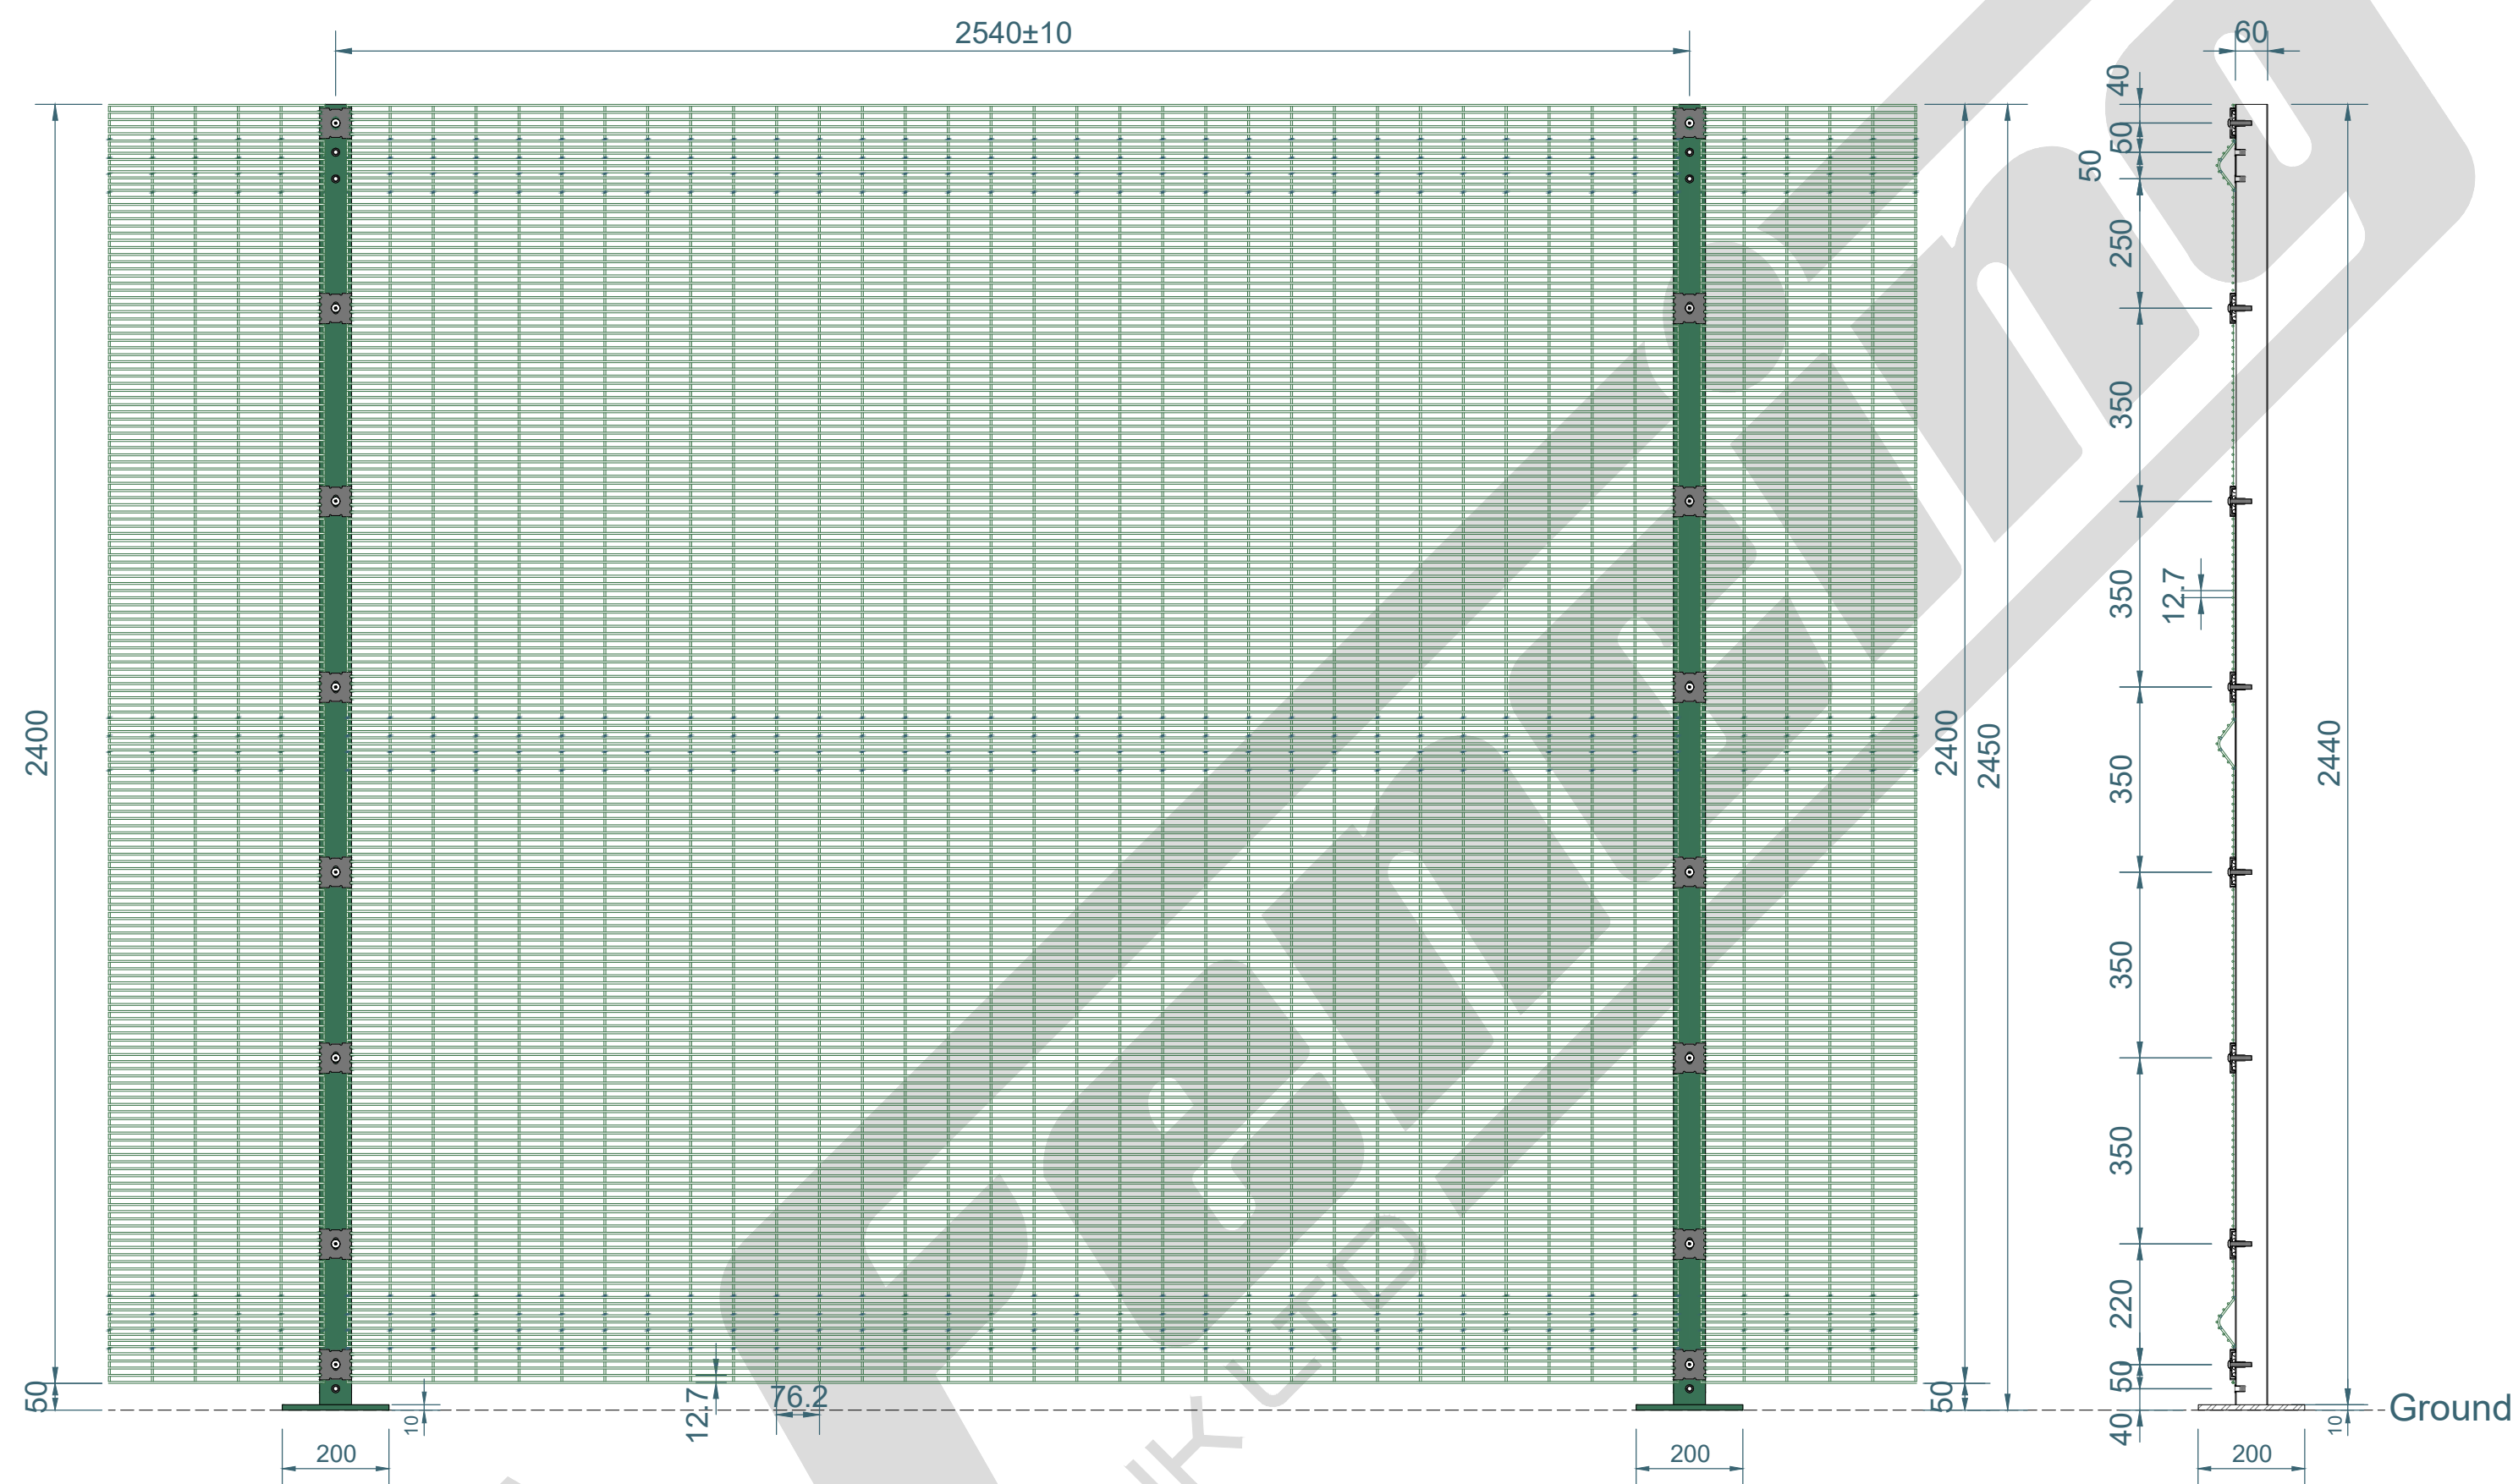

Elevation 1:12


2-2 Section 1:12

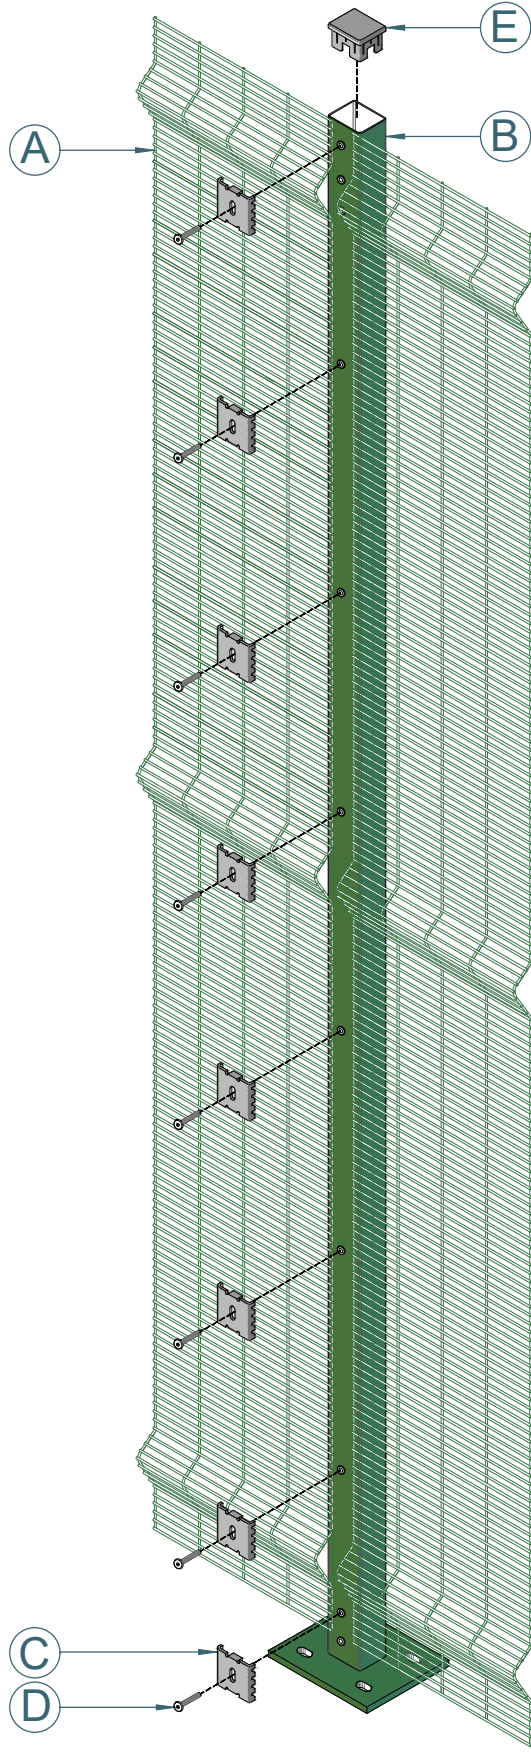

Axonometric Drawing

ITEM	PARTS NAME	QUANTITY
A	MESH - 2.4m HIGH 358 V BEAM PRISON MESH PANEL ONLY	1
B	POST – 2.45m HIGH 60x60mm BOLT DOWN POST ONLY	1
C	UNIVERSAL FIXING CLIP	8
D	M8x40mm MESH SECURITY INSERT BOLT	8
E	60x60mm BLACK CAP	1

NOTE: SHOULD ANY DISCREPANCIES BE FOUND WITH THIS DRAWING,PLEASE INFORM AA FENCING. COPYRIGHT OF THIS DRAWING IS OWNED BY AA FENCING UK LIMITED

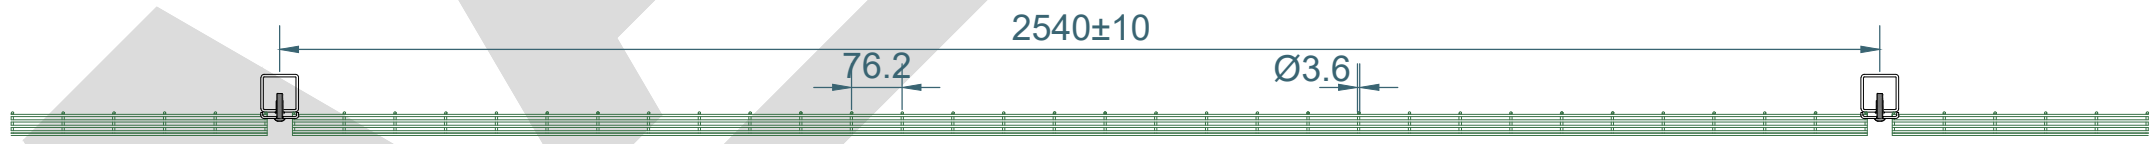

1-1 Section 1:12


TITLE: 2.4m HIGH 358 V BEAM PRISON MESH WITH 60x60mm BOLT DOWN BAY

AA Fencing UK Ltd.The Wireworks Evans
Road,Speke Liverpool L24 9PB
0151 363 1234 info@aafencing.co.uk

SIZE:	RVE:	DRAWN:	DATE:	SCALE:	1:12
A2	1.0	W.CY	15/03/2025		
WEIGHT:PANEL 43.5kg,POST 10.08kg			SHEET 1 OF 3		



2.4m HIGH 60x60mm INTERMEDIATE BOLT DOWN POST ONLY(AL 2450mm)

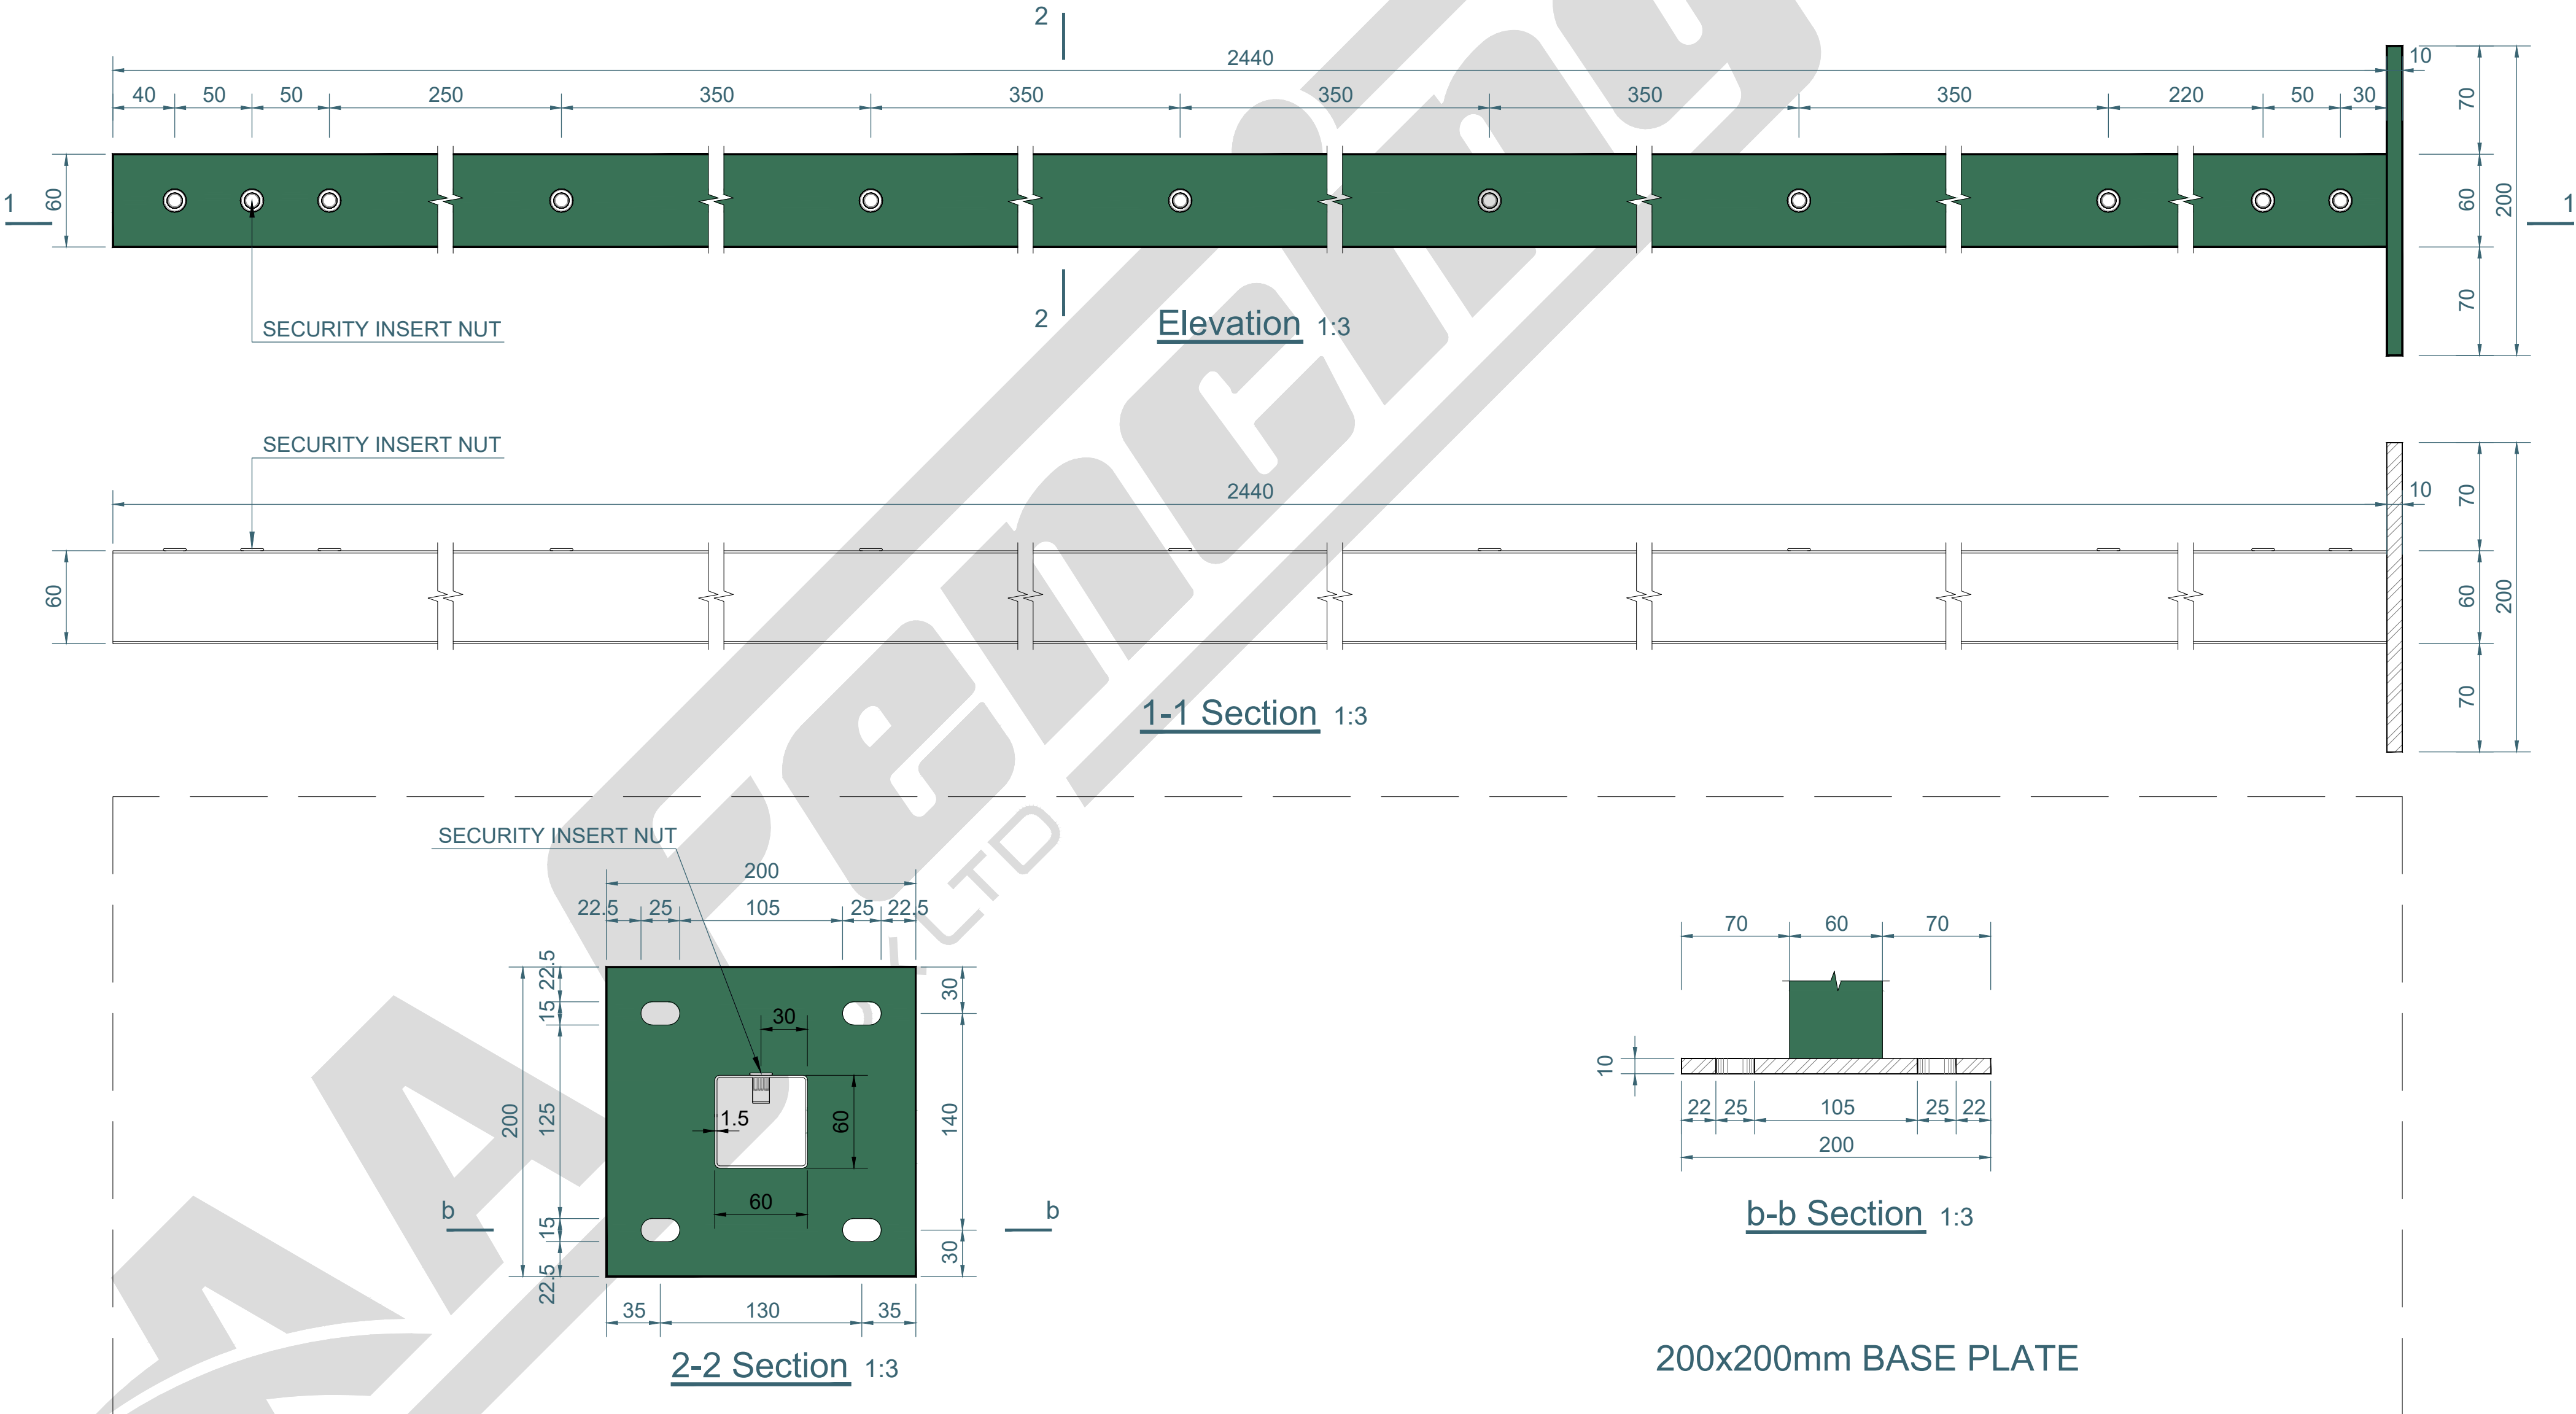

TITLE: 2.4m HIGH 60x60mm INTERMEDIATE BOLT DOWN POST ONLY(AL 2450mm)

AA Fencing UK Ltd.The Wireworks Evans
Road,Speke Liverpool L24 9PB
0151 363 1234 info@aafencing.co.uk

SIZE:

A2

RVE:

1.0

DRAWN:

W.CY

DATE:

15/03/2025

SCALE:

1:3


NOTE:

SHOULD ANY DISCREPANCIES BE FOUND
WITH THIS DRAWING,PLEASE INFORM AA
FENCING.
COPYRIGHT OF THIS DRAWING IS OWNED
BY AA FENCING UK LIMITED


WEIGHT: POST 10.08kg

SHEET 2 OF 3


V BEAM PRISON MESH FITTINGS

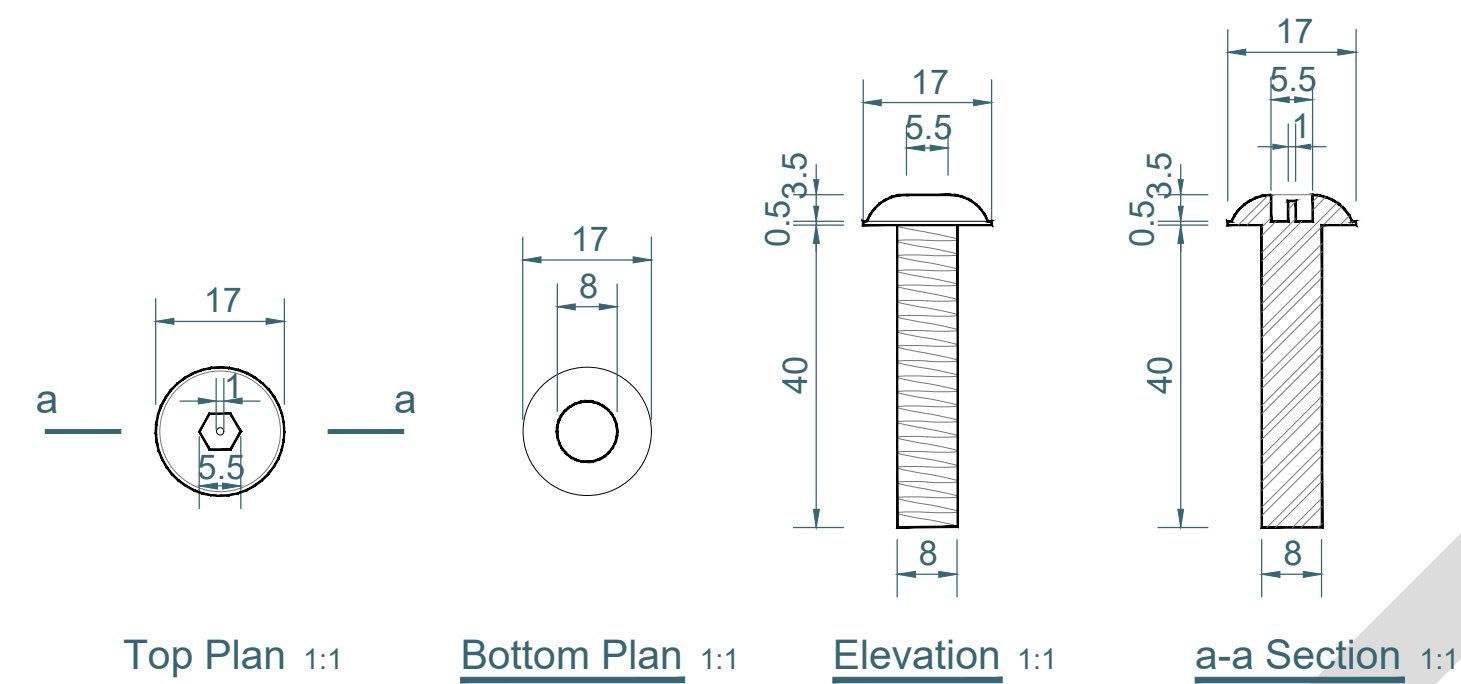


M8x40mm MESH SECURITY INSERT BOLT

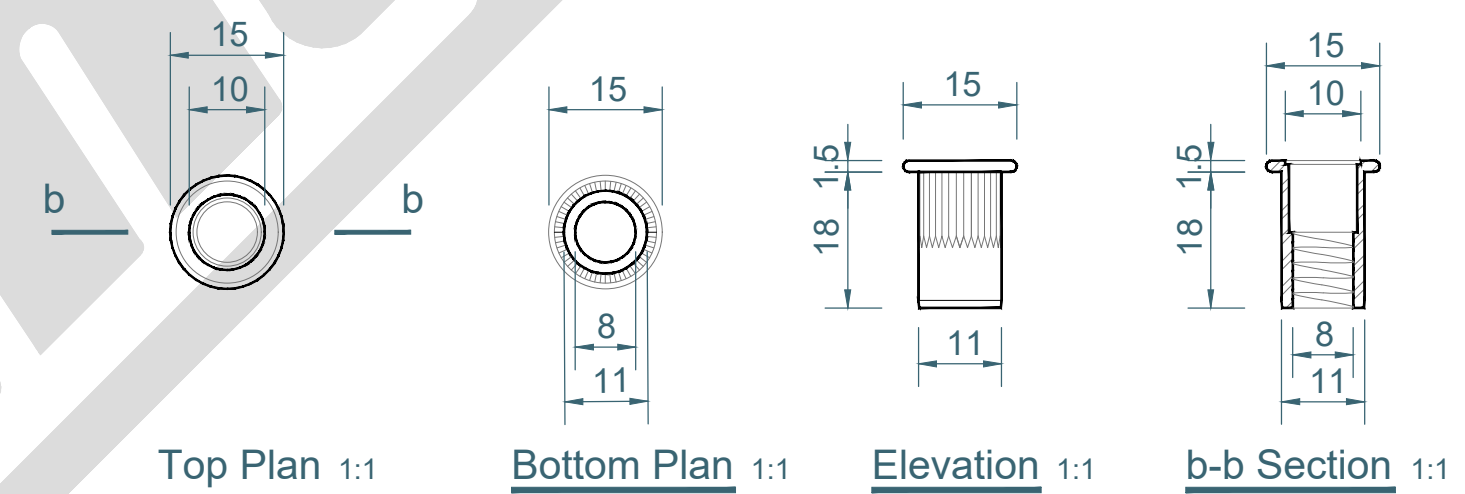

SECURITY INSERT NUT

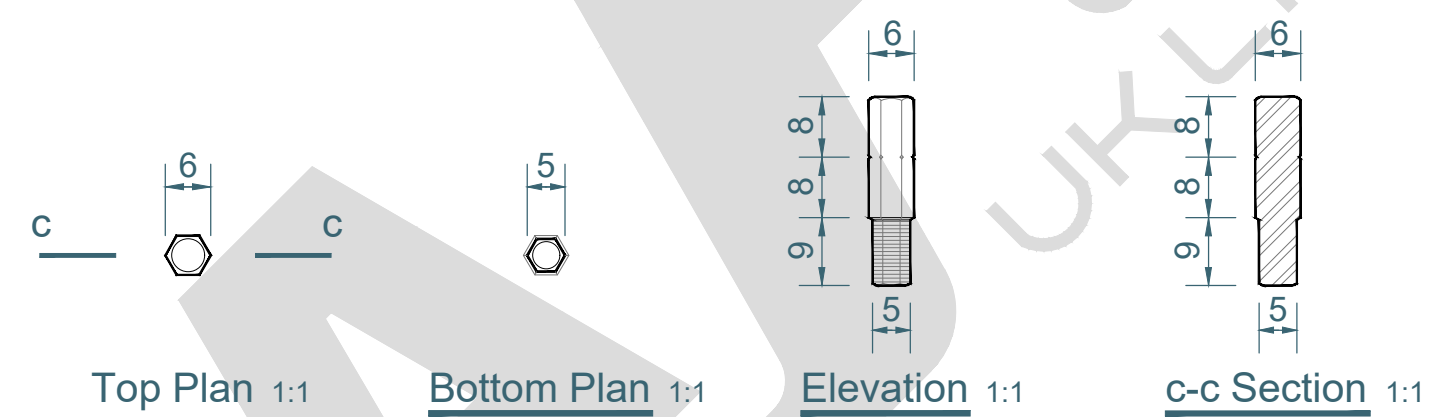

SECURITY KEY

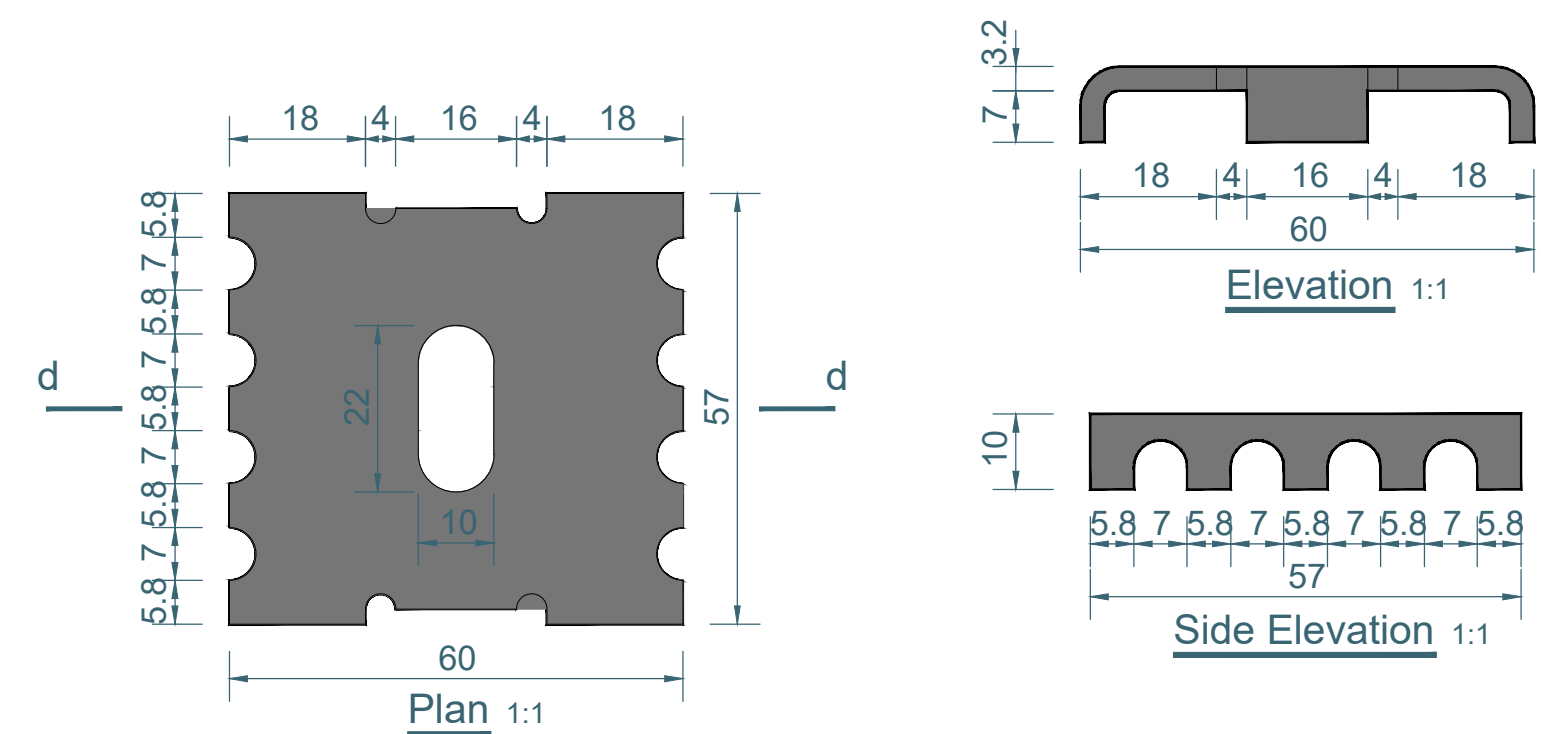

UNIVERSAL FIXING CLIP

TITLE: V BEAM PRISON MESH FITTINGS

AA Fencing UK Ltd.The Wireworks Evans
Road,Speke Liverpool L24 9PB
0151 363 1234 info@aafencing.co.uk



SIZE:

A2

RVE:

1.0

DRAWN:

W.CY

DATE:

15/03/2025

SCALE:

1:1

NOTE:

SHOULD ANY DISCREPANCIES BE FOUND
WITH THIS DRAWING,PLEASE INFORM AA
FENCING.
COPYRIGHT OF THIS DRAWING IS OWNED
BY AA FENCING UK LIMITED

WEIGHT: POST 10.08kg

SHEET 3 OF 3