
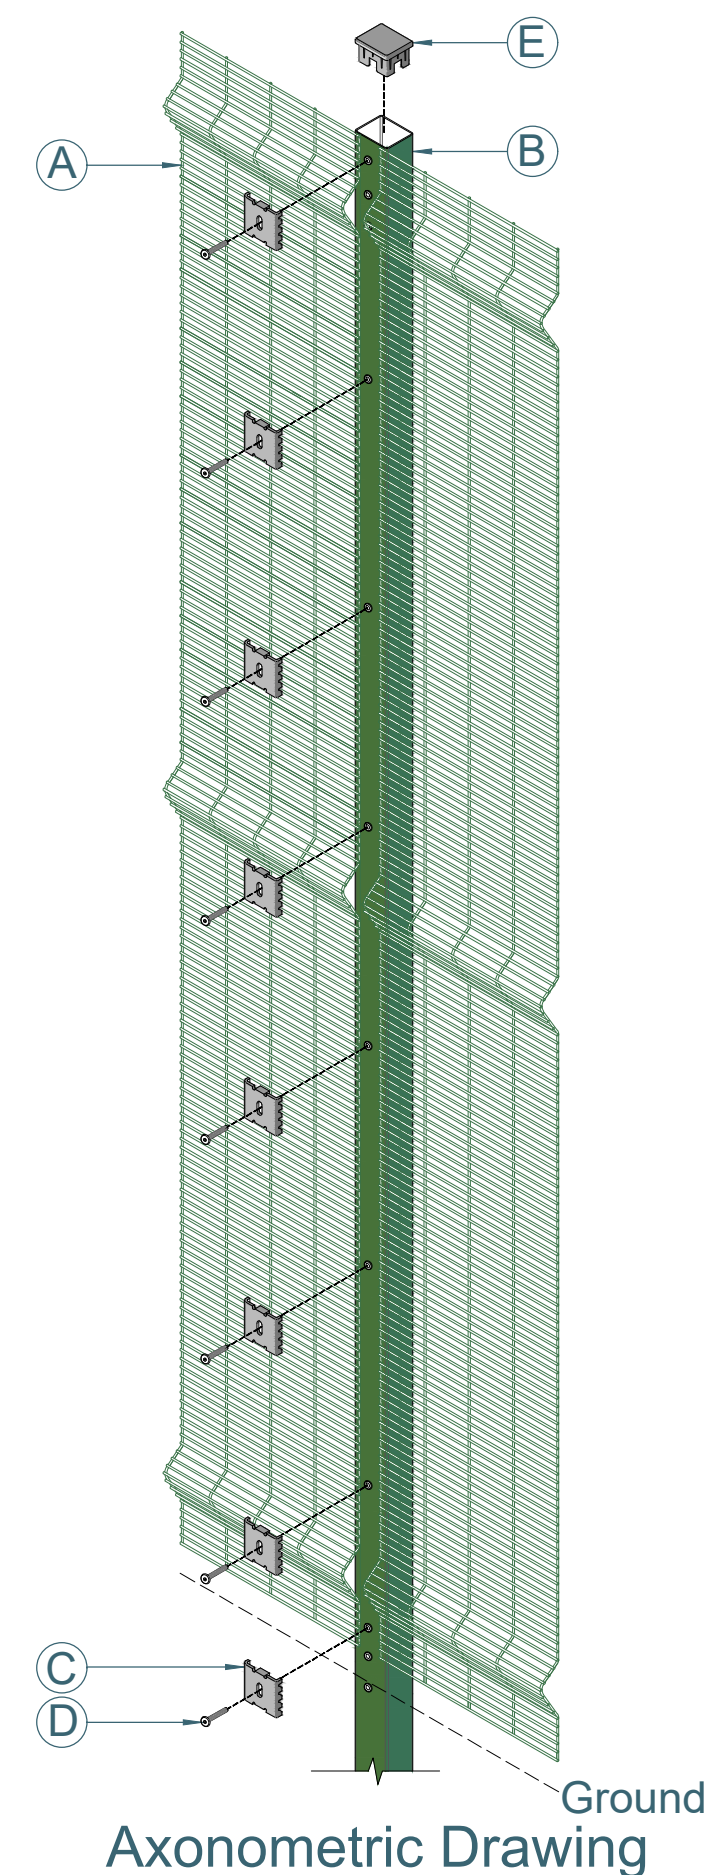


2.4m HIGH 358 V BEAM PRISON MESH WITH 60x60mm DIG IN BAY

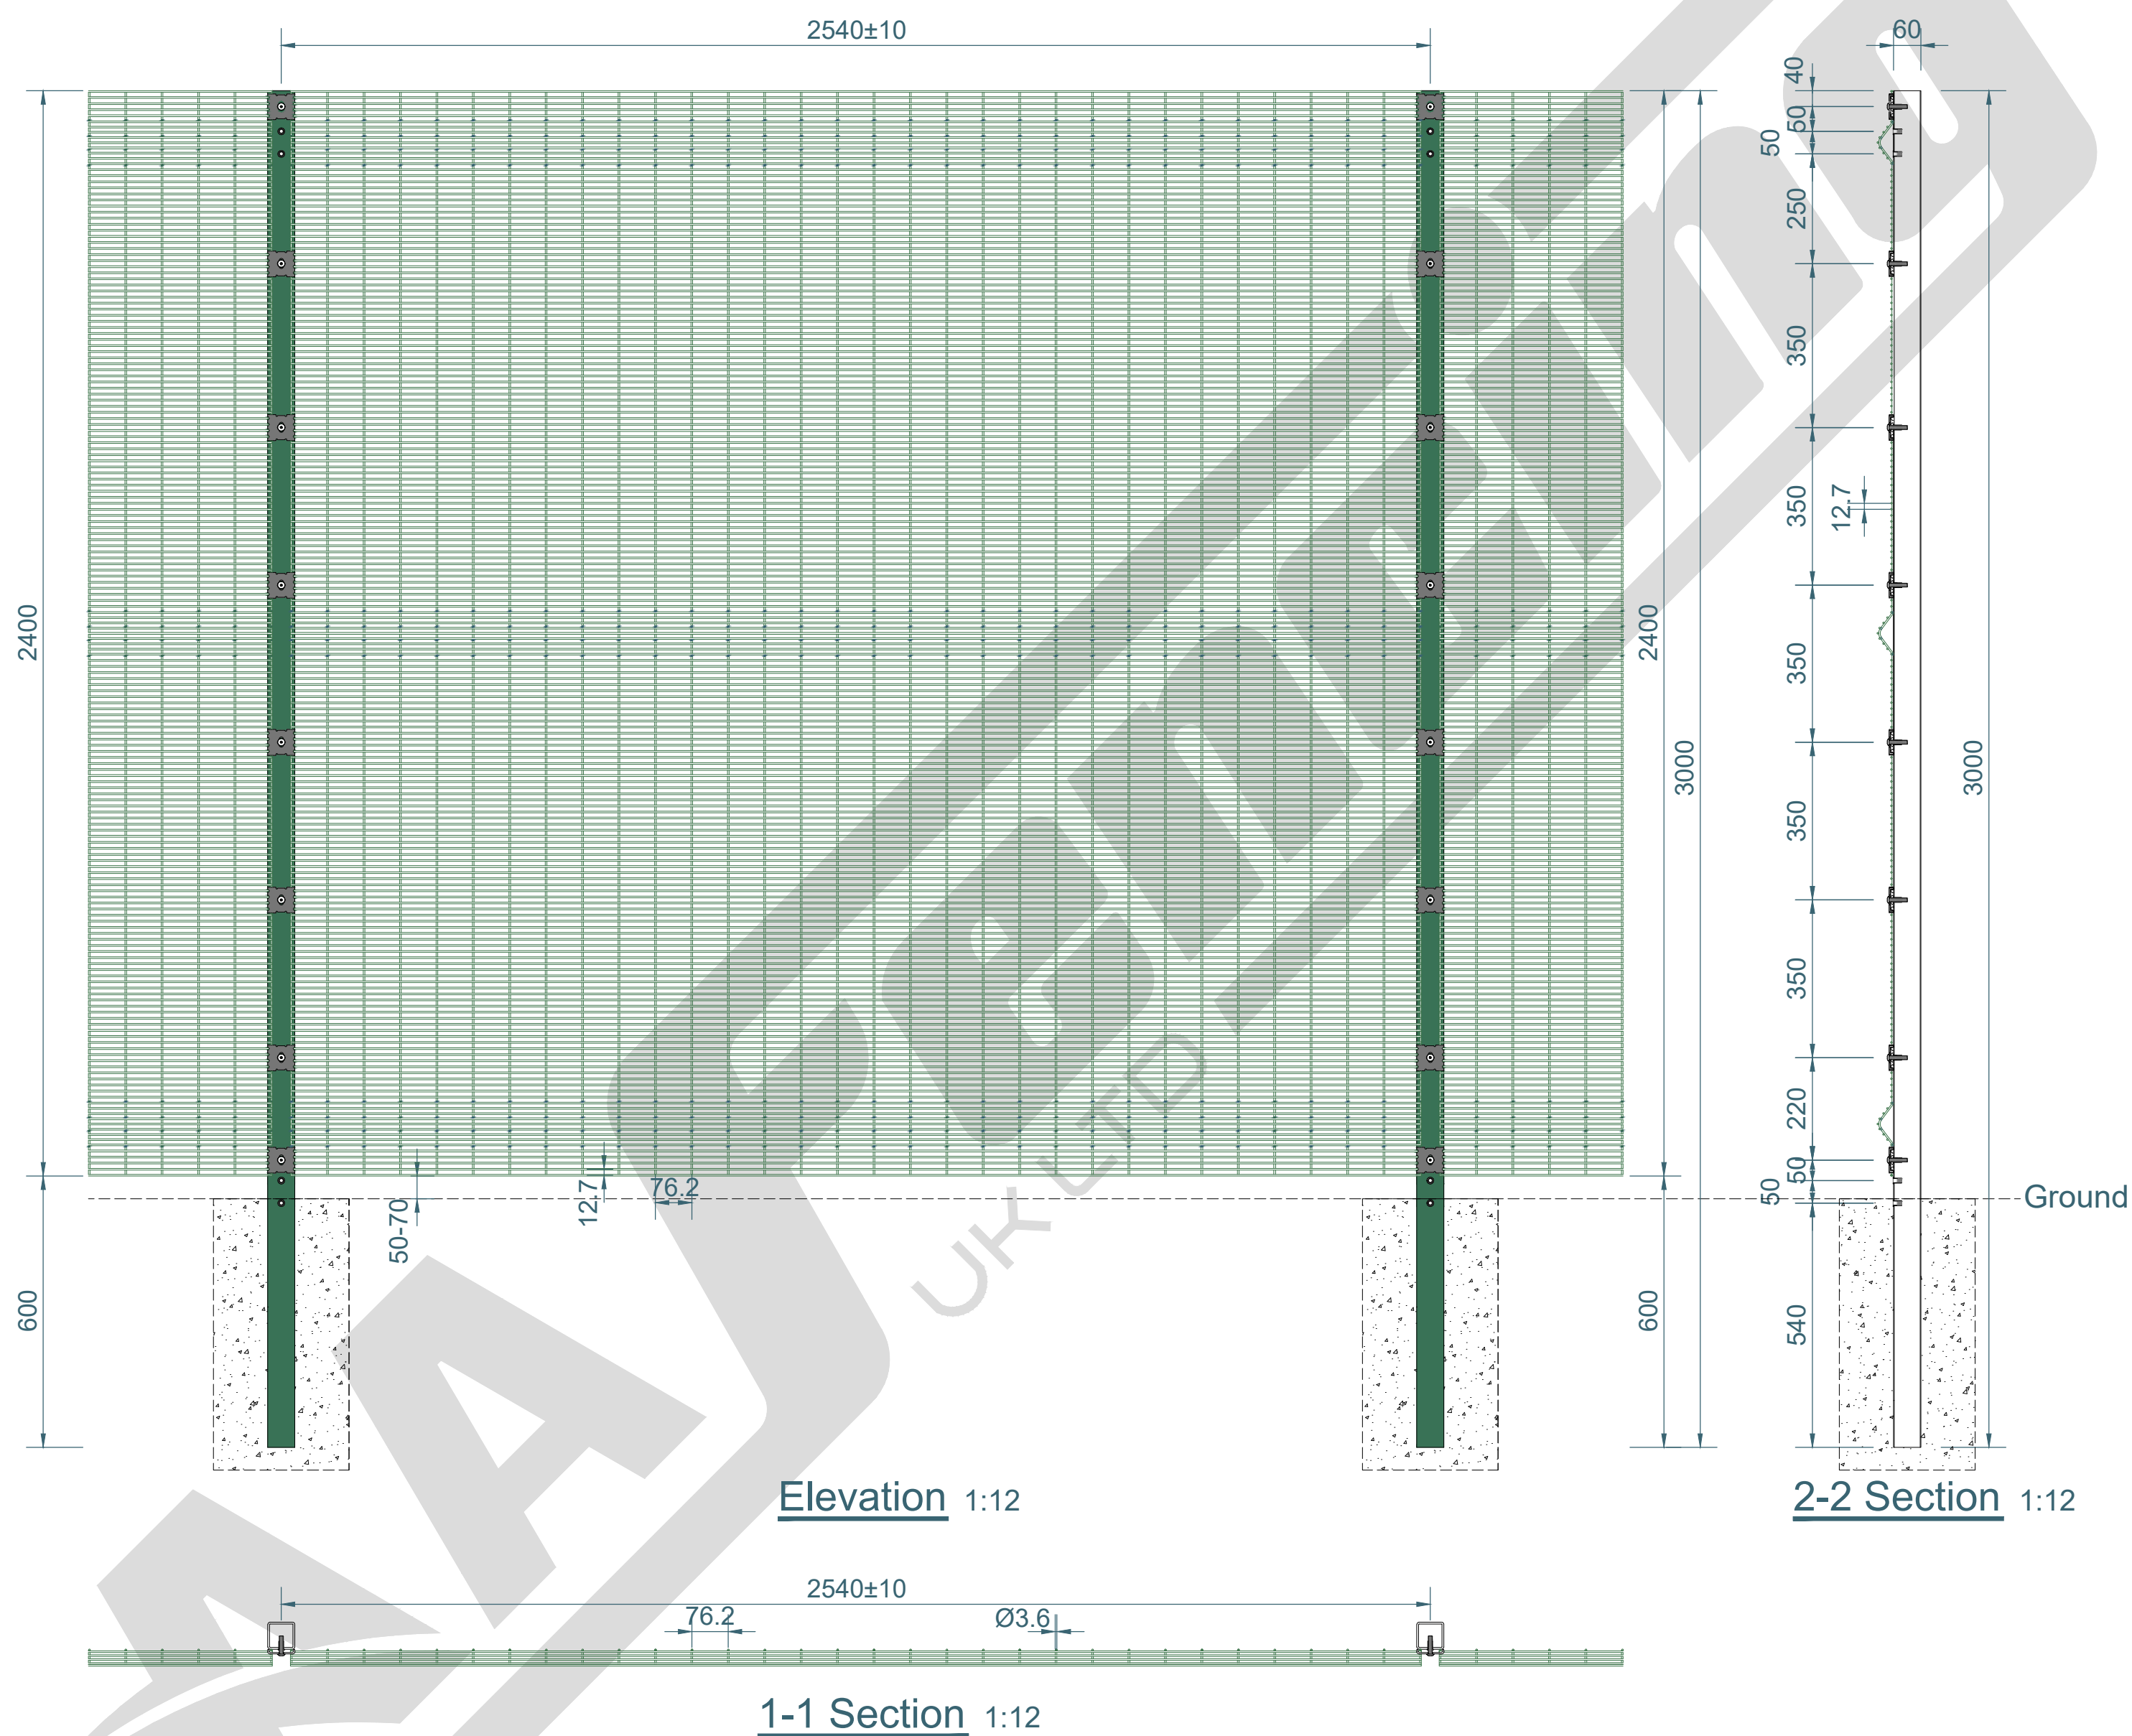

ITEM	PARTS NAME	QUANTITY
A	MESH - 2.4m HIGH 358 V BEAM PRISON MESH PANEL ONLY	1
B	POST – 3.0m HIGH 60x60mm DIG IN POST ONLY	1
C	UNIVERSAL FIXING CLIP	8
D	M8x40mm MESH SECURITY INSERT BOLT	8
E	60x60mm BLACK CAP	1

NOTE:	SHOULD ANY DISCREPANCIES BE FOUND WITH THIS DRAWING,PLEASE INFORM AA FENCING. COPYRIGHT OF THIS DRAWING IS OWNED BY AA FENCING UK LIMITED
-------	---

TITLE: 2.4m HIGH 358 V BEAM PRISON MESH WITH 60x60mm DIG IN BAY

AA Fencing UK Ltd.The Wireworks Evans
Road,Speke Liverpool L24 9PB
0151 363 1234 info@AAFencing.co.uk

SIZE:

RVE:

DRAWN:

DATE:

SCALE:	1:12
--------	------

A2

1.0

W.CY





15/03/2025

WEIGHT:PANEL 43.5kg,POST 8.7kg

SHEET 1 OF 3



2.4m HIGH 60x60mm INTERMEDIATE DIG IN POST ONLY(AL3000mm)

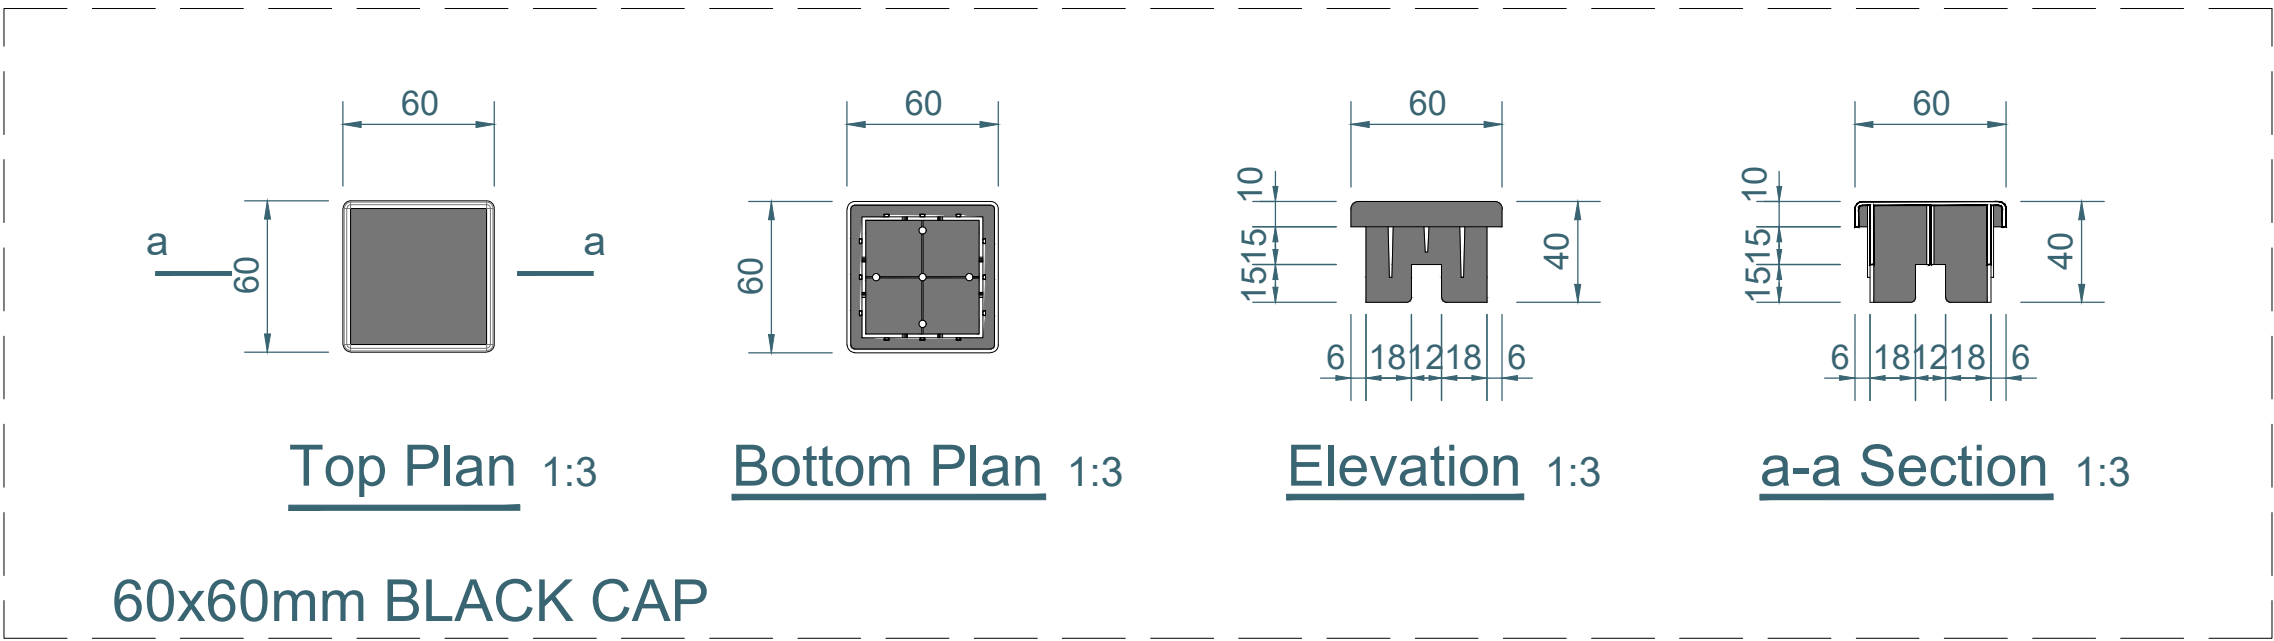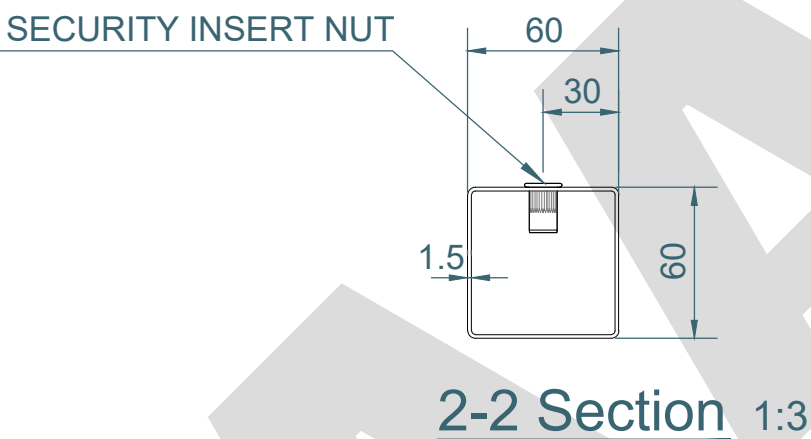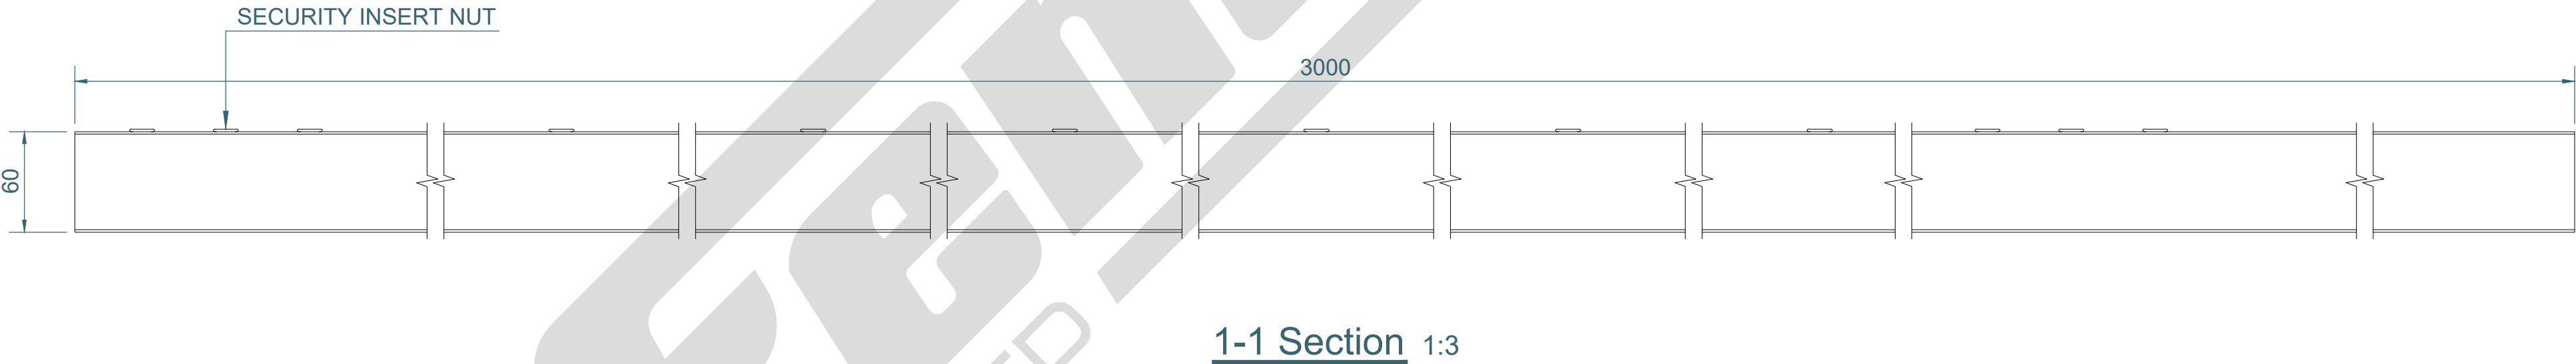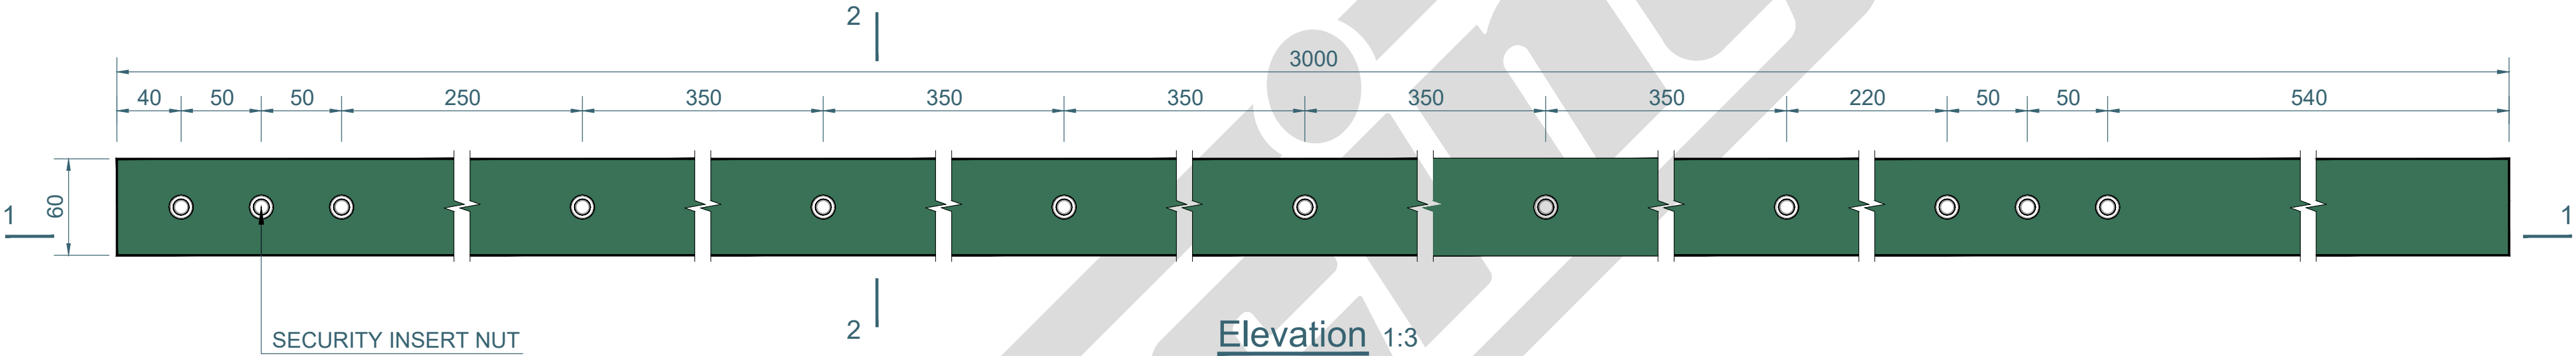

TITLE: 2.4m HIGH 60x60mm INTERMEDIATE DIG IN POST ONLY(AL3000mm)

AA Fencing UK Ltd.The Wireworks Evans
Road,Speke Liverpool L24 9PB
0151 363 1234 info@aafencing.co.uk

SIZE:

A2

RVE:

1.0

DRAWN:

W.CY

DATE:

15/03/2025

SCALE:

1:3


NOTE:

SHOULD ANY DISCREPANCIES BE FOUND
WITH THIS DRAWING,PLEASE INFORM AA
FENCING.
COPYRIGHT OF THIS DRAWING IS OWNED
BY AA FENCING UK LIMITED


SHEET 2 OF 3




V BEAM PRISON MESH FITTINGS

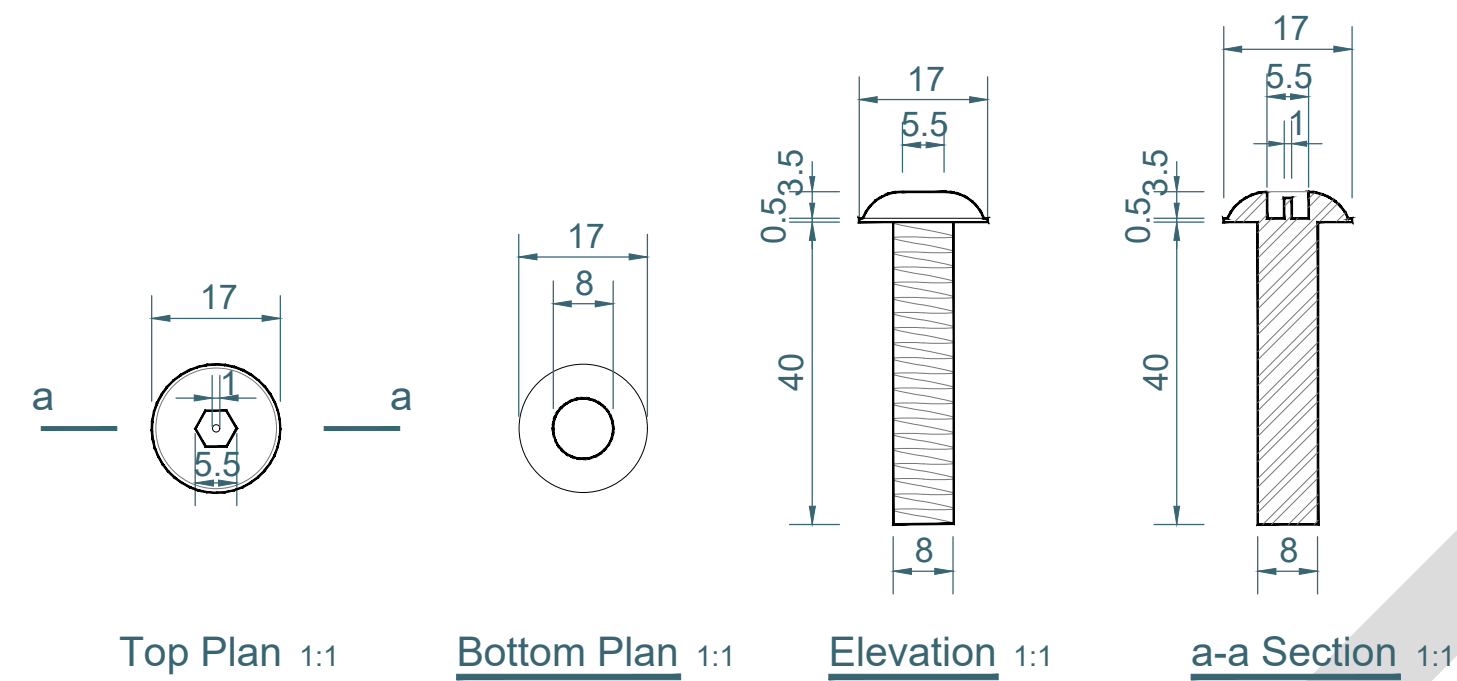


M8x40mm MESH SECURITY INSERT BOLT

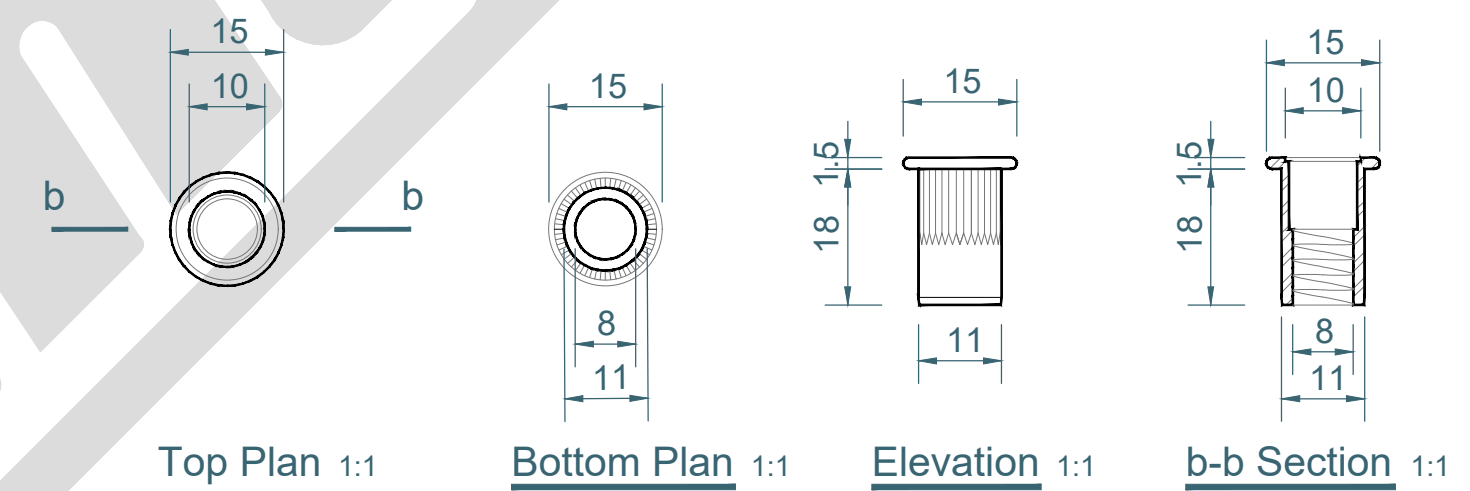

SECURITY INSERT NUT

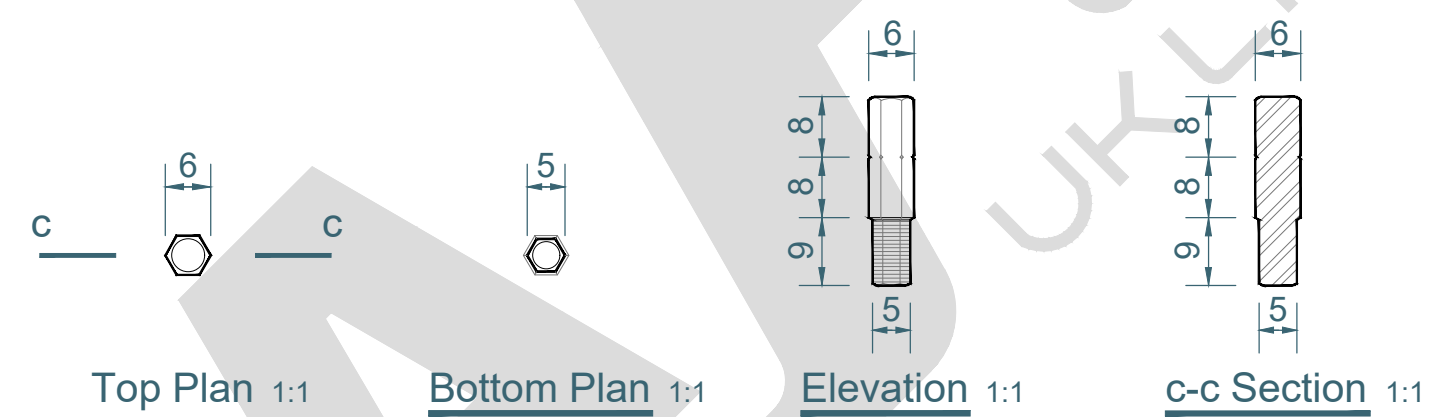

SECURITY KEY

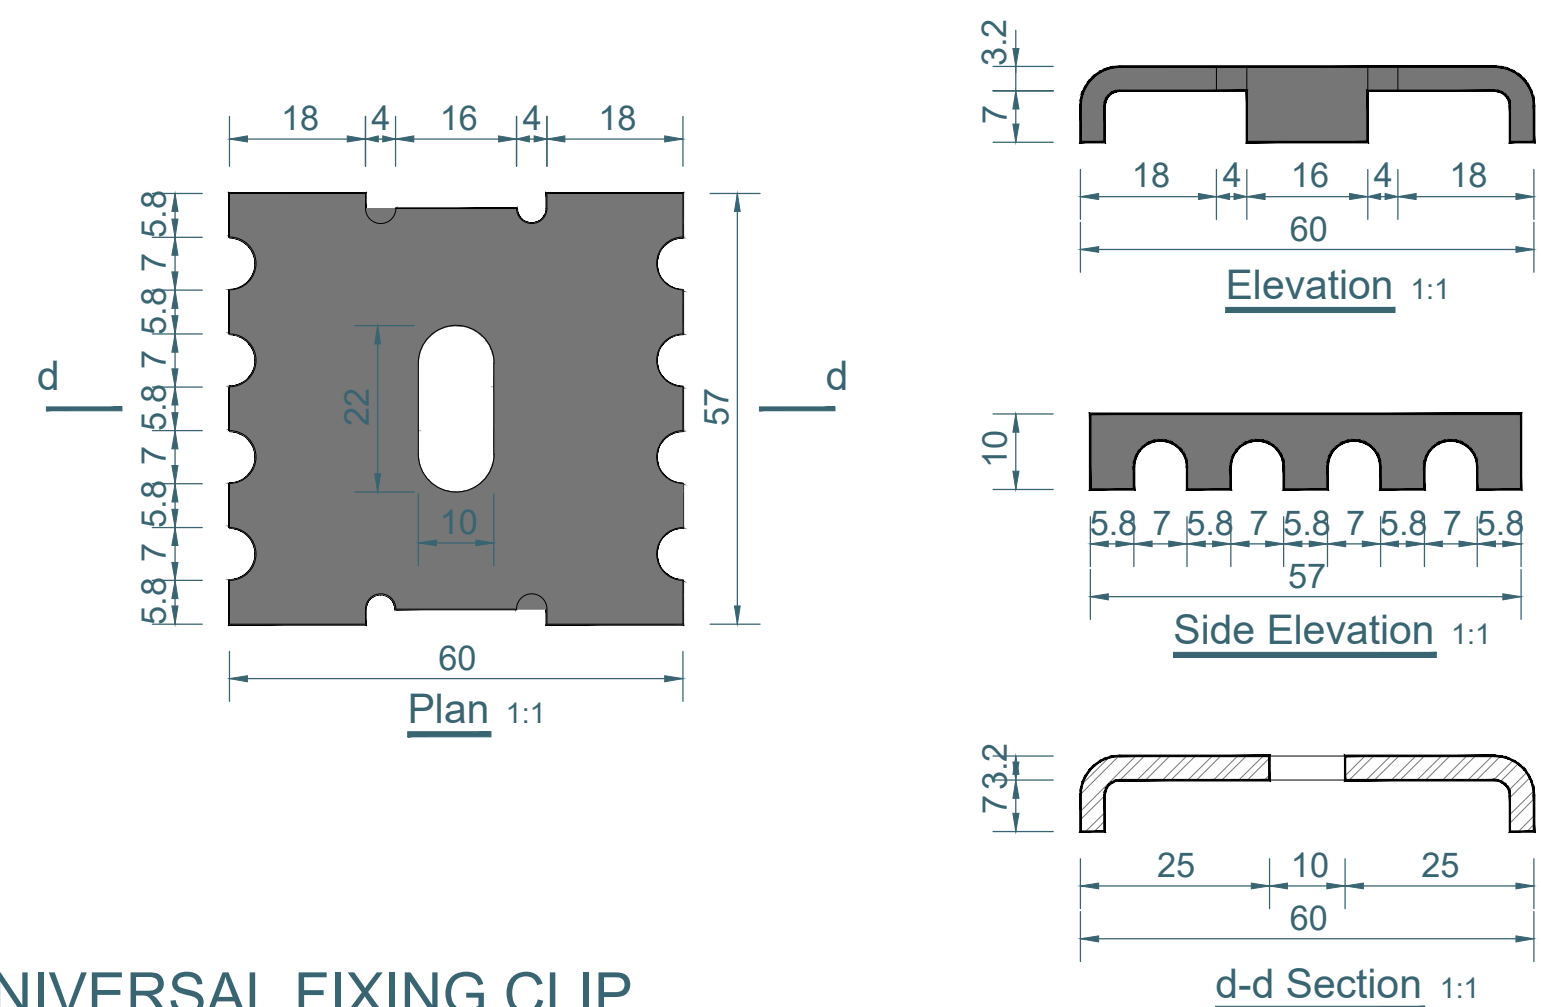

UNIVERSAL FIXING CLIP

TITLE: V BEAM PRISON MESH FITTINGS

AA Fencing UK Ltd. The Wireworks Evans
Road, Speke Liverpool L24 9PB
0151 363 1234 info@aafencing.co.uk



SIZE:

A2

RVE:

1.0

DRAWN:

W.CY

DATE:

15/03/2025

SCALE:

1:1

NOTE:

SHOULD ANY DISCREPANCIES BE FOUND
WITH THIS DRAWING, PLEASE INFORM AA
FENCING.
COPYRIGHT OF THIS DRAWING IS OWNED
BY AA FENCING UK LIMITED

WEIGHT: POST 8.7kg

SHEET 3 OF 3