
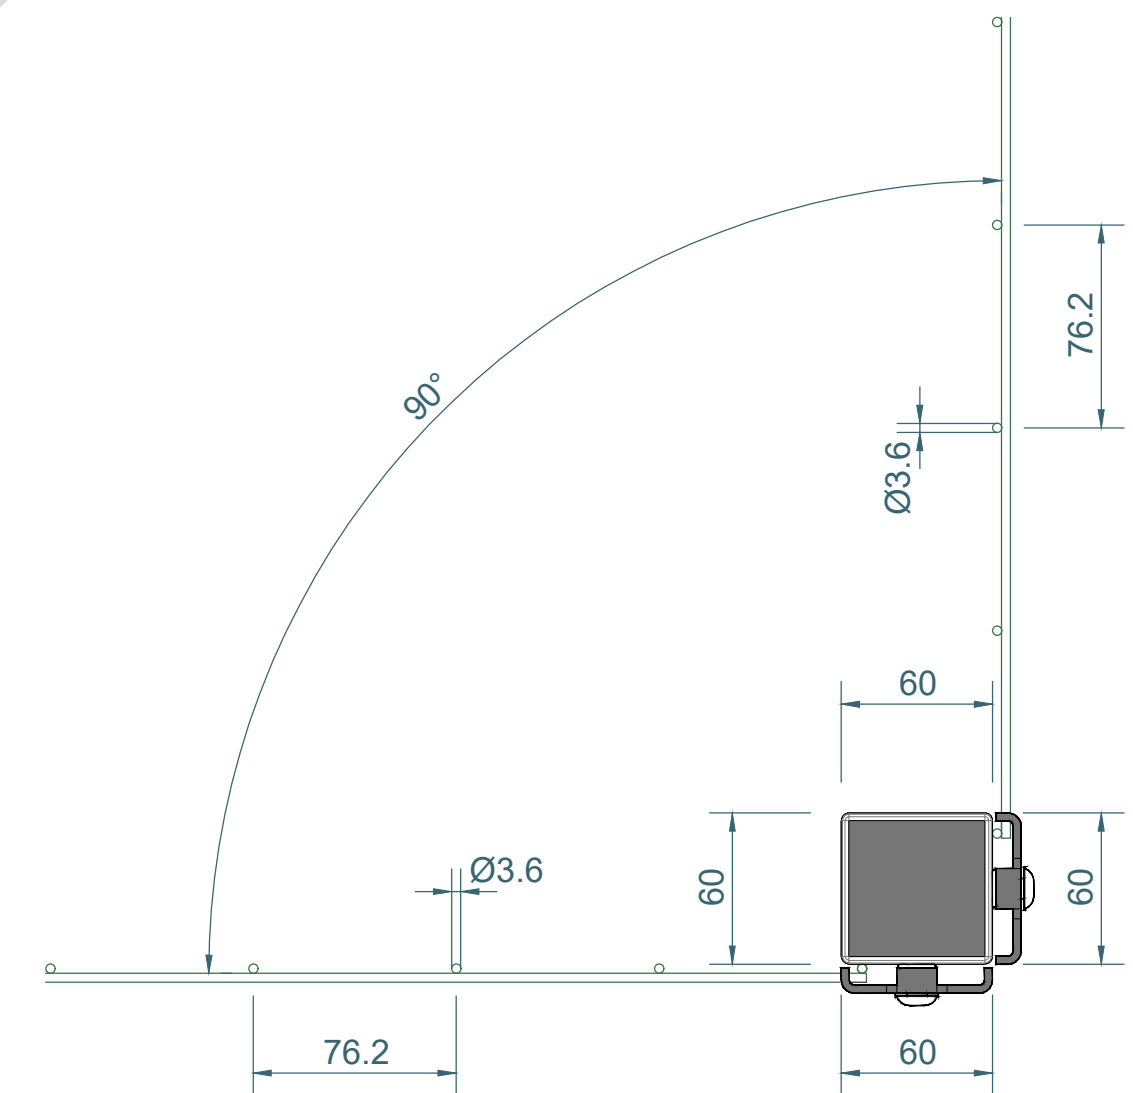


2.0m HIGH 358 FLAT BEAM PRISON MESH WITH 60x60mm CORNER DIG IN BAY

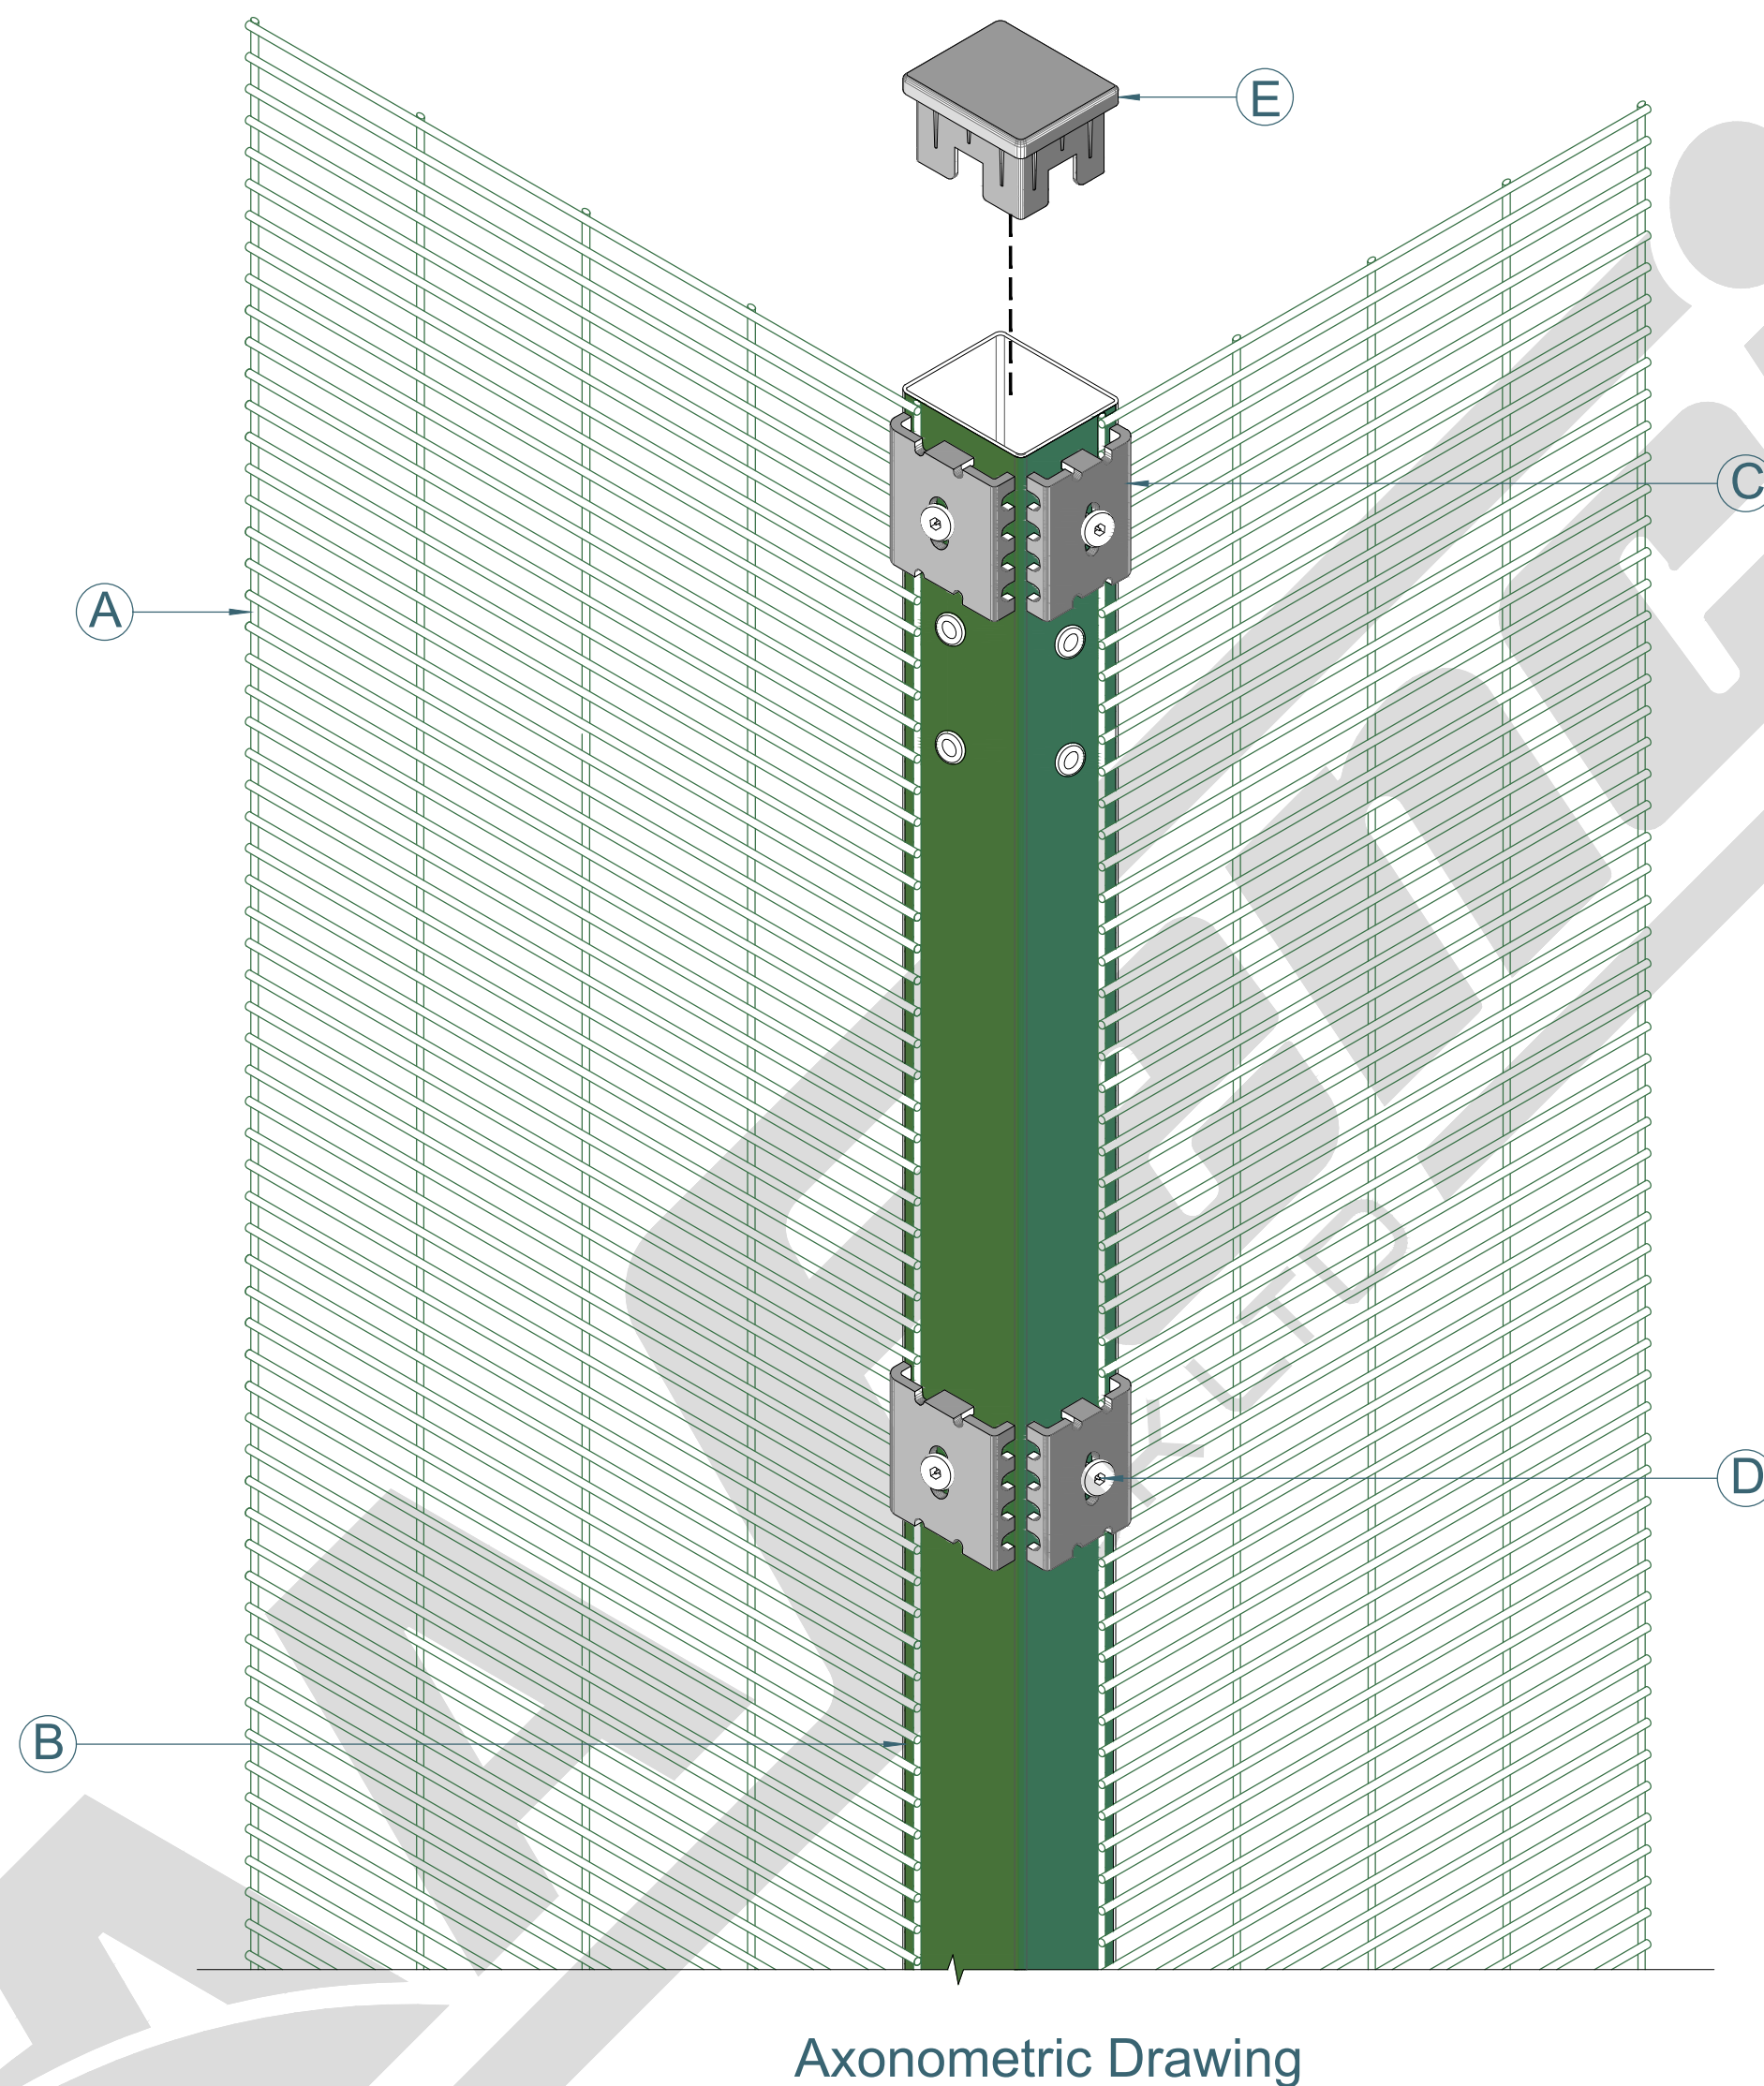

Top Plan 1:3

ITEM	PARTS NAME	QUANTITY
A	MESH - 2.0m HIGH 358 FLAT BEAM PRISON MESH PANEL ONLY	1
B	POST – 2.60m HIGH 60x60mm CORNER DIG IN POST ONLY	1
C	UNIVERSAL FIXING CLIP	12
D	M8x40mm MESH SECURITY INSERT BOLT	12
E	60x60mm BLACK CAP	1

NOTE:	SHOULD ANY DISCREPANCIES BE FOUND WITH THIS DRAWING,PLEASE INFORM AA FENCING.
	COPYRIGHT OF THIS DRAWING IS OWNED BY AA FENCING UK LIMITED

TITLE: 2.0m HIGH 358 FLAT BEAM PRISON MESH WITH 60x60mm CORNER DIG IN BAY

SIZE:

RVE:

DRAWN:

DATE:

SCALE:

1:3

A2

1.0

W.CY

15/03/2025


WEIGHT:PANEL 35kg,POST 7.5kg

SHEET 1 OF 3

AA Fencing UK Ltd.The Wireworks Evans
Road,Speke Liverpool L24 9PB
0151 363 1234 info@aafencing.co.uk



2.0m HIGH 60x60mm CORNER DIG IN POST ONLY (AL 2600mm)

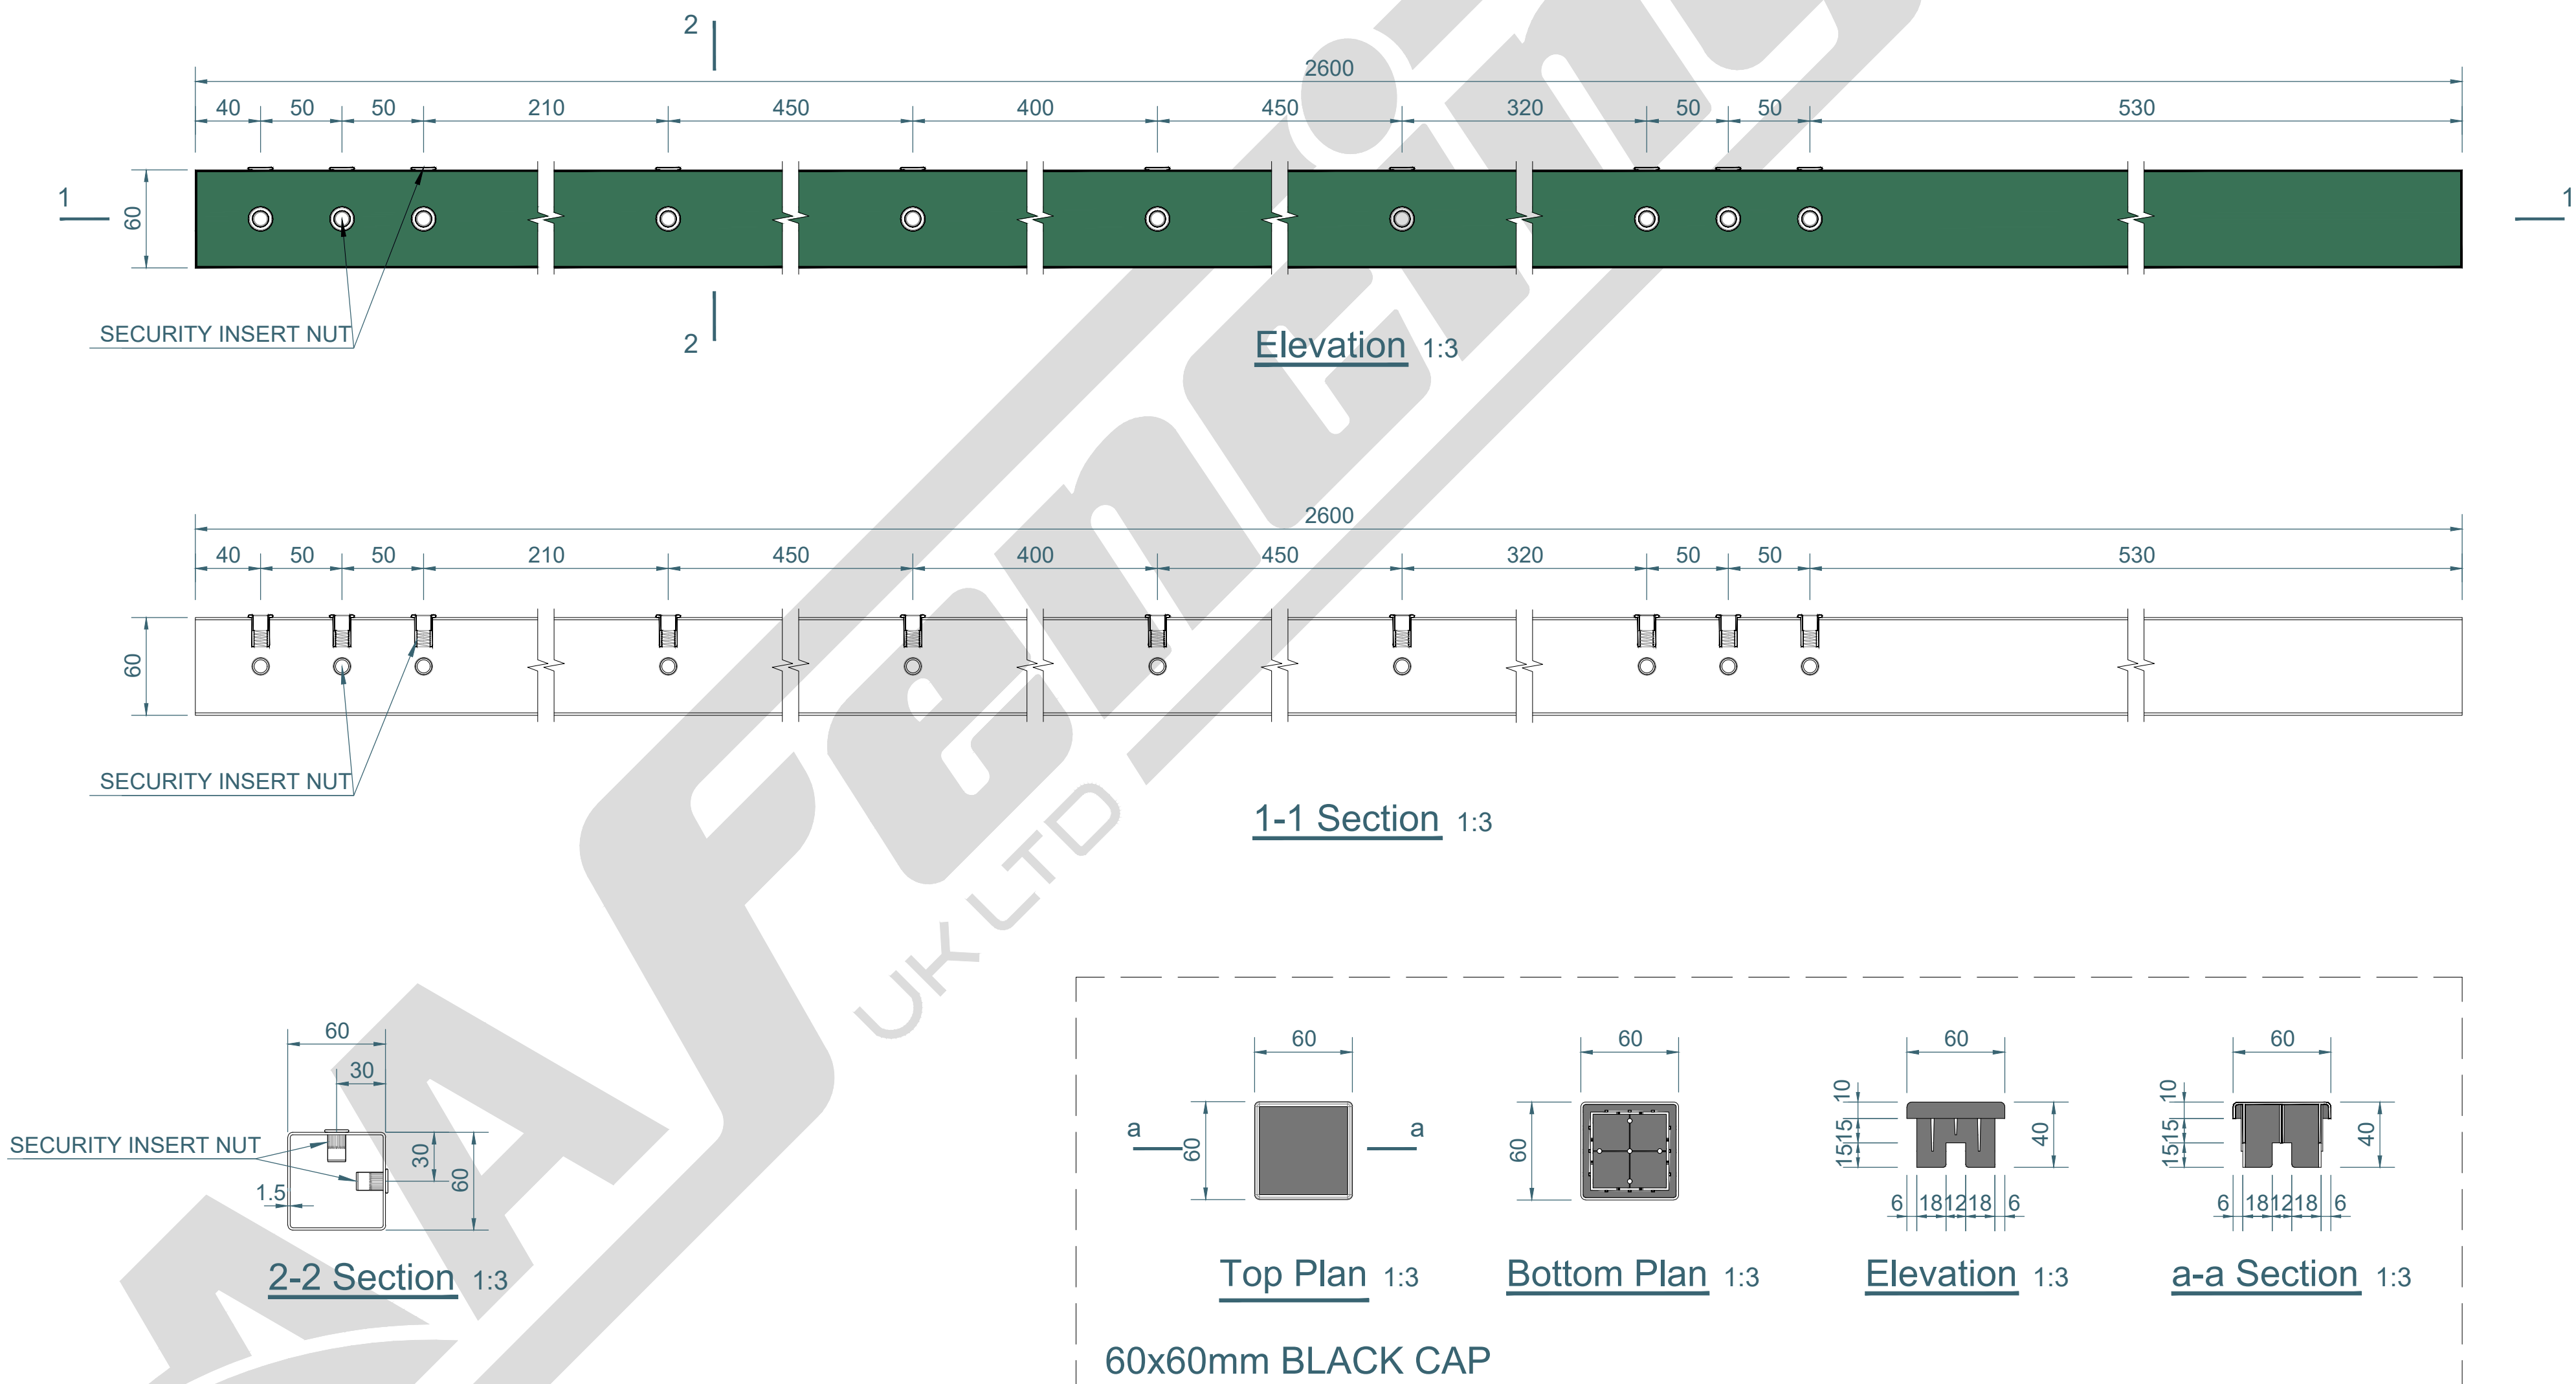

TITLE: 2.0m HIGH 60x60mm CORNER DIG IN POST ONLY (AL 2600mm)

AA Fencing UK Ltd.The Wireworks Evans
Road,Speke Liverpool L24 9PB
0151 363 1234 info@aafencing.co.uk

SIZE:

A2

RVE:

1.0

DRAWN:

W.CY

DATE:

15/03/2025

SCALE:

1:3


NOTE:

SHOULD ANY DISCREPANCIES BE FOUND
WITH THIS DRAWING,PLEASE INFORM AA
FENCING.
COPYRIGHT OF THIS DRAWING IS OWNED
BY AA FENCING UK LIMITED


WEIGHT: POST 7.5kg

SHEET 2 OF 3


FLAT BEAM PRISON MESH FITTINGS

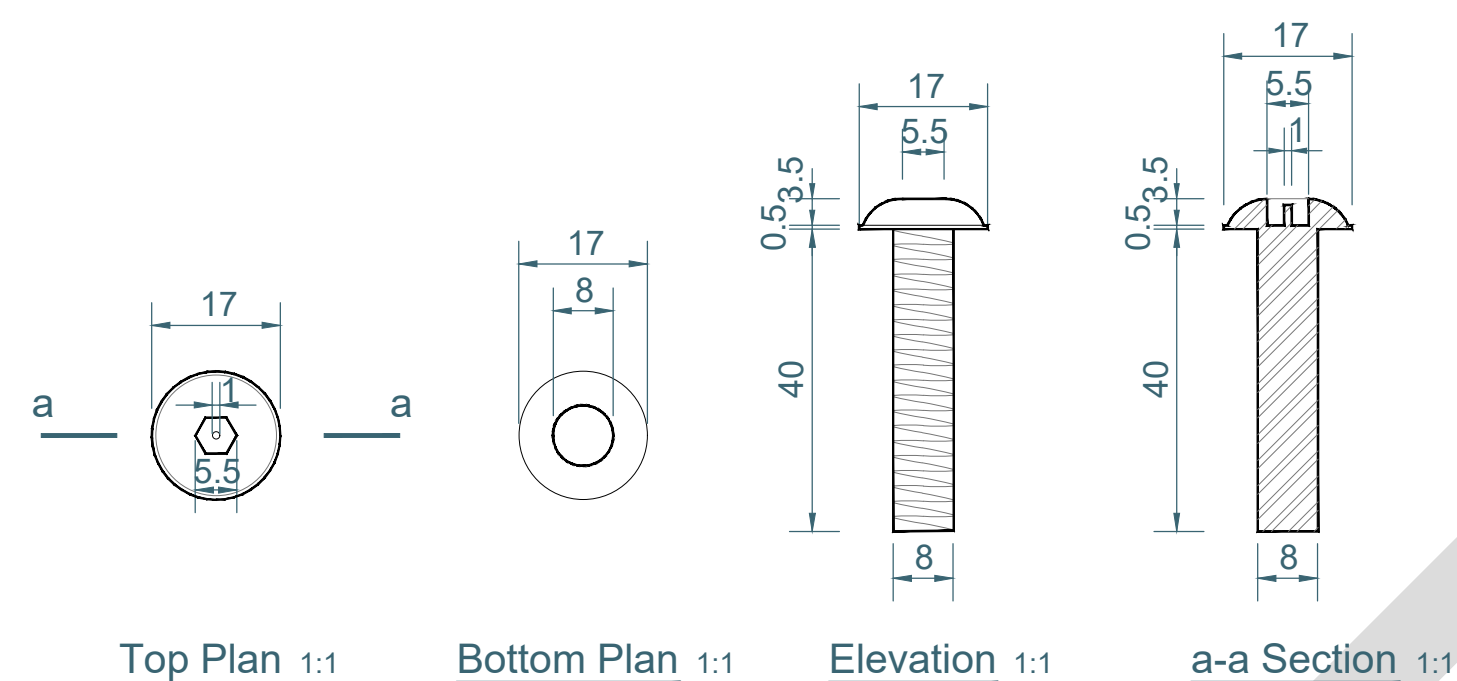


M8x40mm MESH SECURITY INSERT BOLT

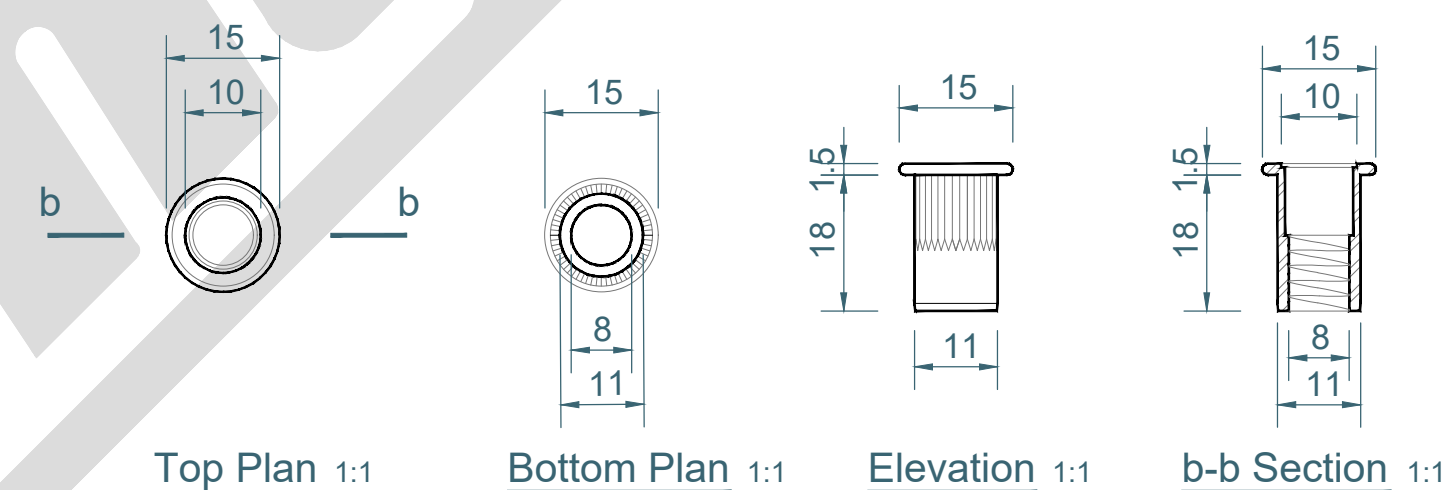

SECURITY INSERT NUT

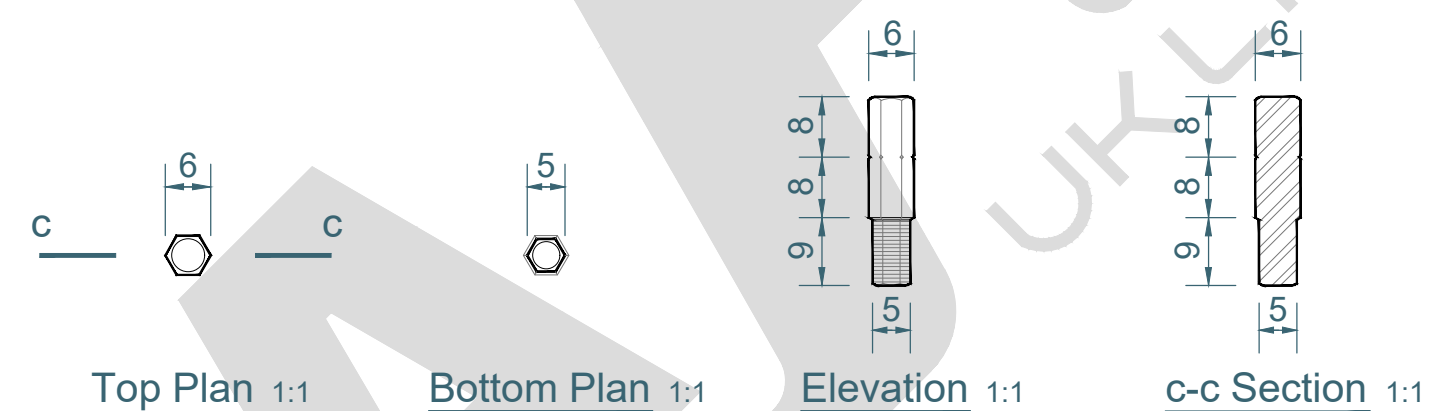

SECURITY KEY

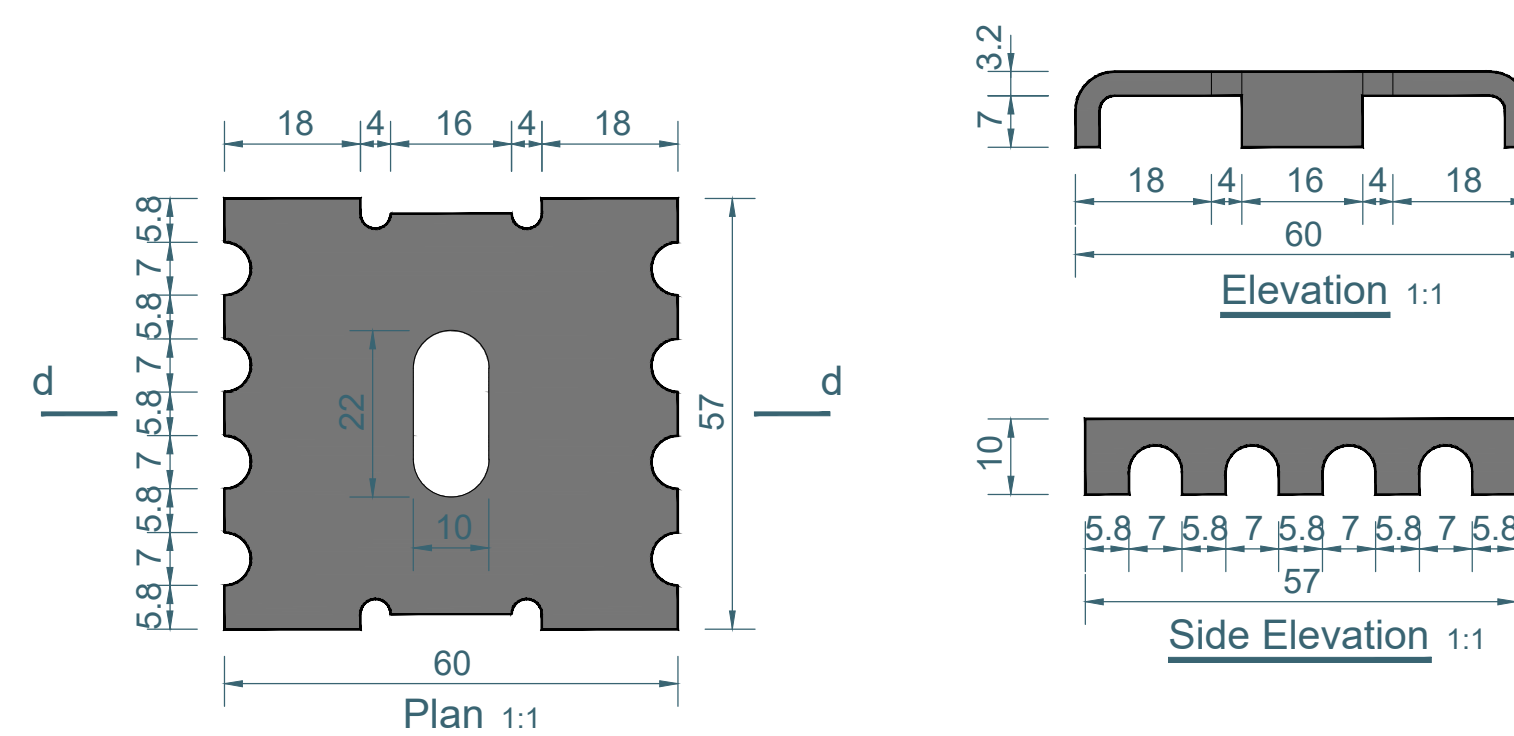

UNIVERSAL FIXING CLIP

TITLE: FLAT BEAM PRISON MESH FITTINGS

AA Fencing UK Ltd. The Wireworks Evans
Road, Speke Liverpool L24 9PB
0151 363 1234 info@aafencing.co.uk



SIZE:

A2

RVE:

1.0

DRAWN:

W.CY

DATE:

15/03/2025

SCALE:

1:1

NOTE:

SHOULD ANY DISCREPANCIES BE FOUND
WITH THIS DRAWING, PLEASE INFORM AA
FENCING.
COPYRIGHT OF THIS DRAWING IS OWNED
BY AA FENCING UK LIMITED

WEIGHT: POST 7.5kg

SHEET 3 OF 3