


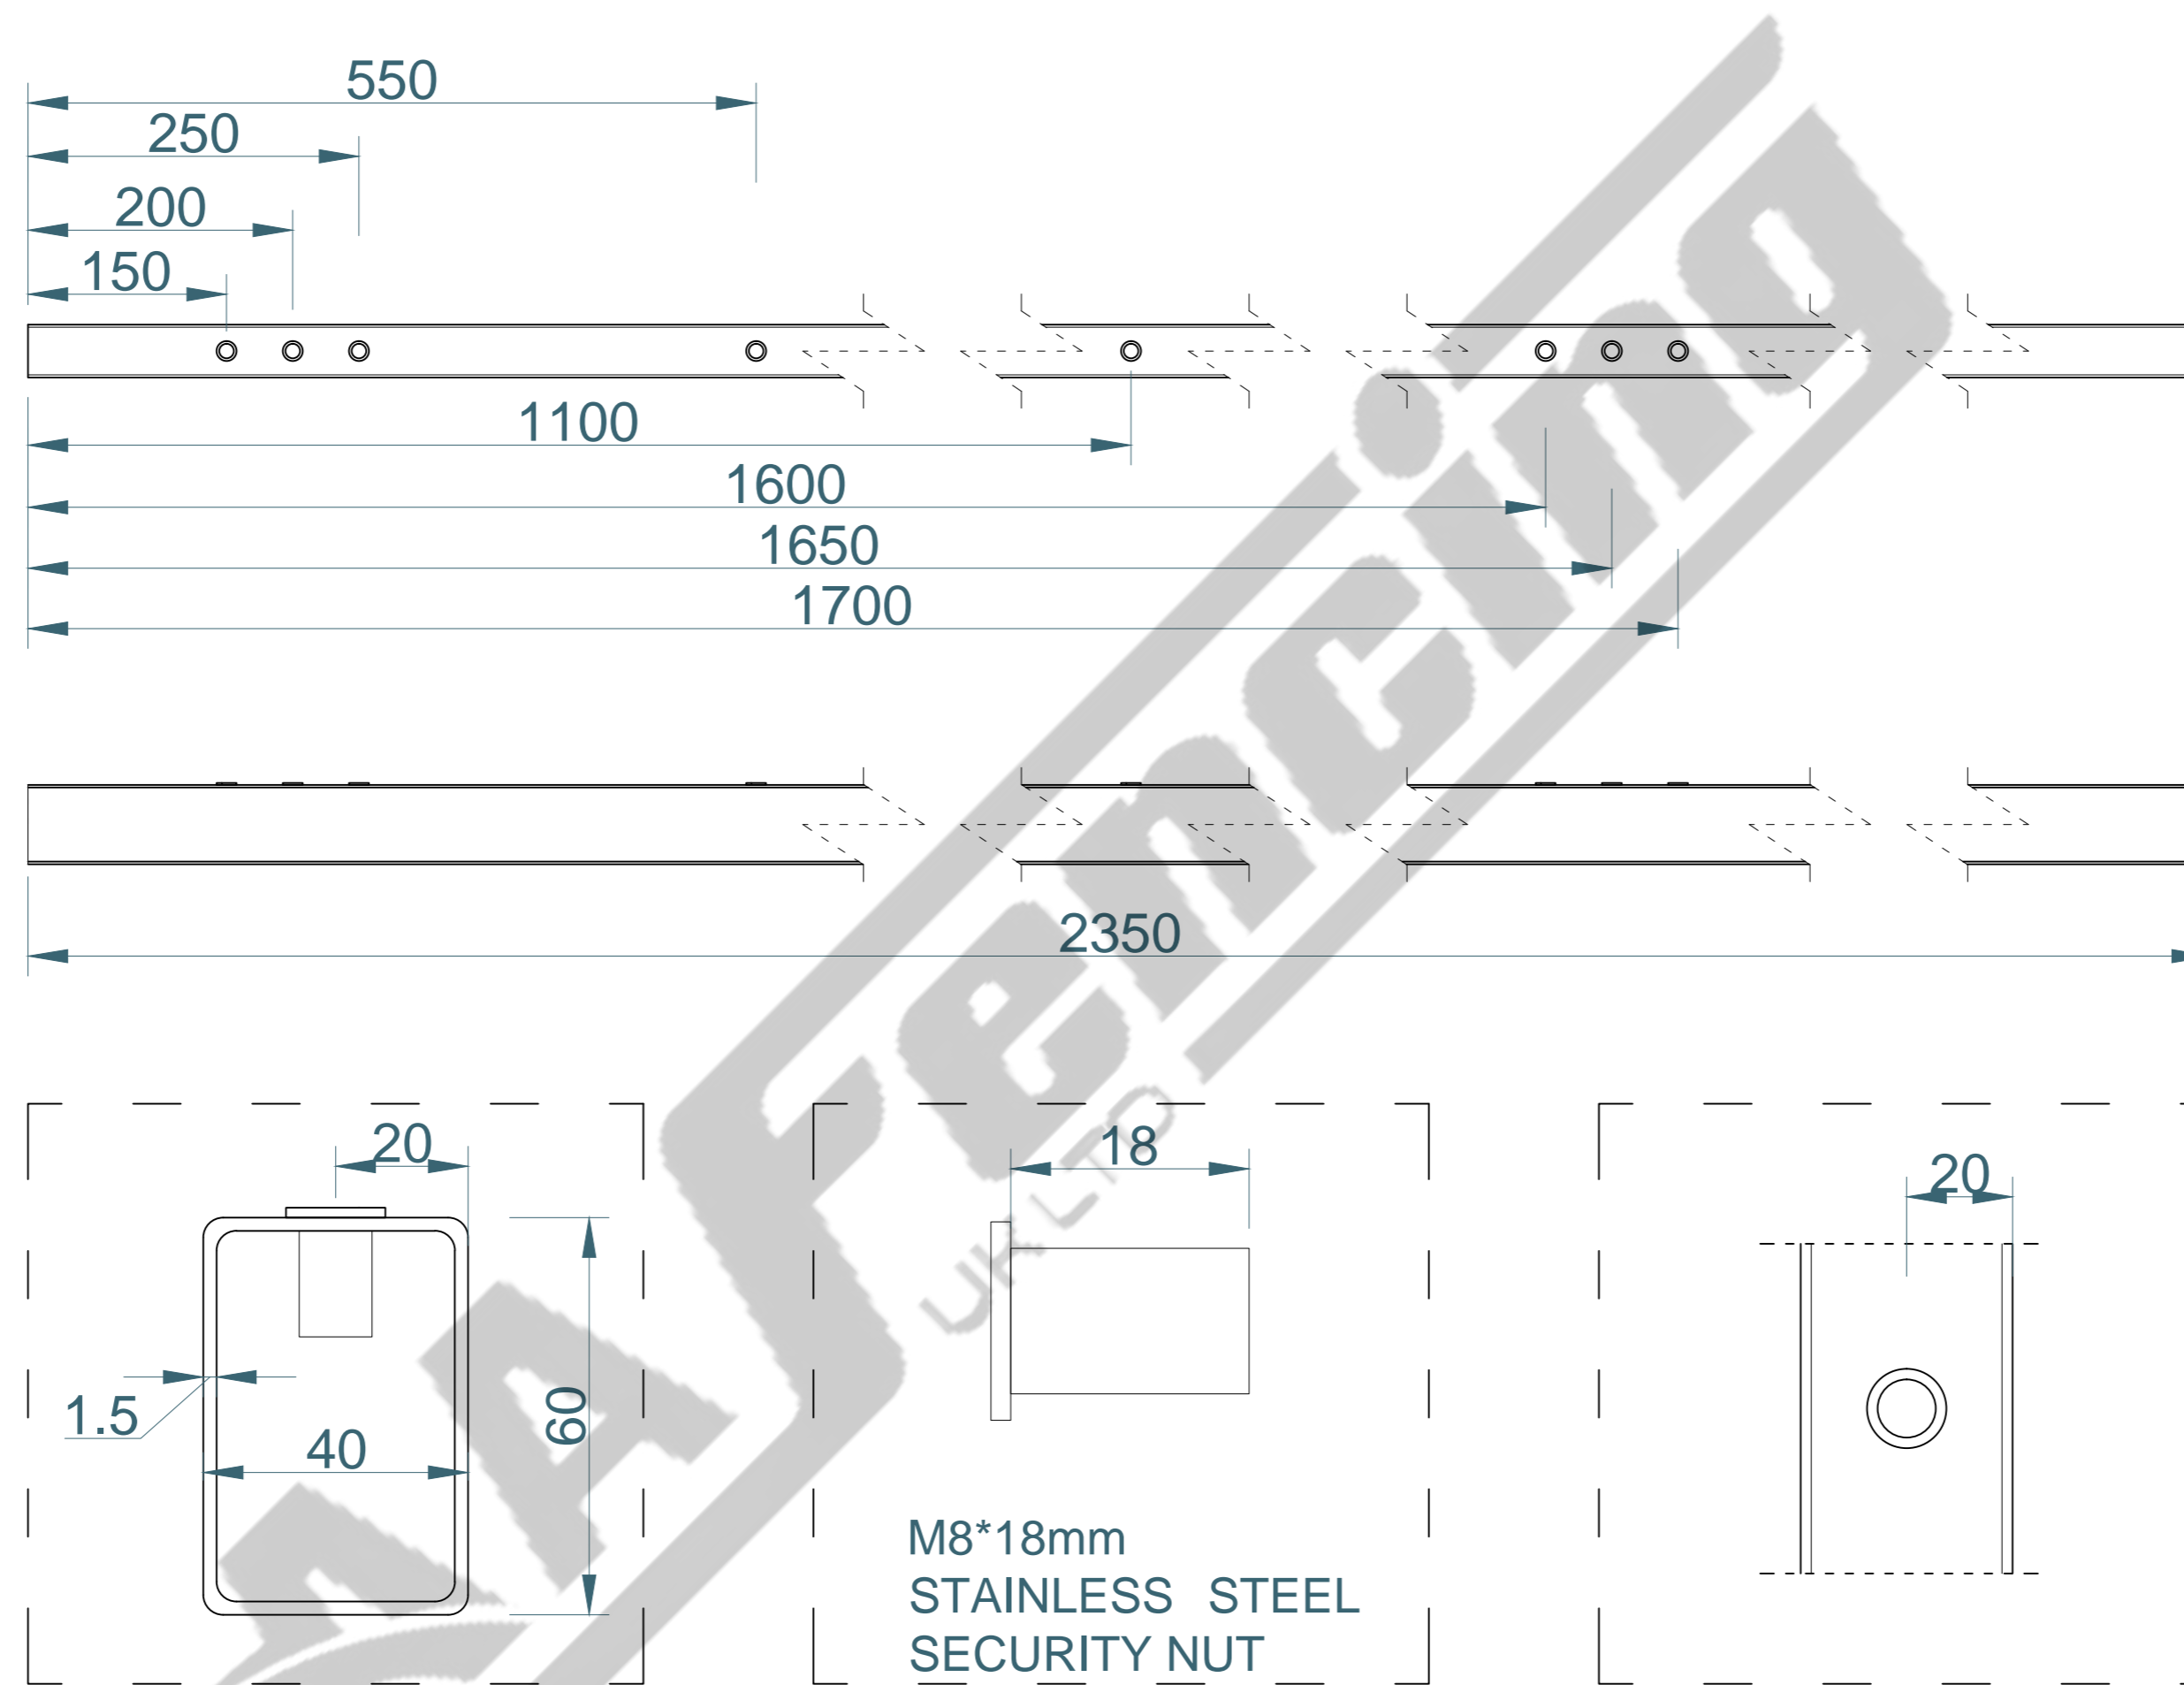

# 1.8m HIGH 60×40mm INTERMEDIATE DIG IN POST ONLY(AL 2350mm)



TITLE: 1.8m HIGH 60×40mm INTERMEDIATE DIG IN POST ONLY



AA Fencing UK Ltd. The Wireworks  
Evans Road, Speke Liverpool L24 9PB  
0151 363 1234 info@aafencing.co.uk

SIZE:

A2

RVE:

1.0

DRAWN:

W.W

DATE:

25/11/2024

SCALE:

1:10

WEIGHT: 5.4kg

SHEET 2 OF 2

NOTE:

SHOULD ANY DISCREPANCIES BE FOUND WITH THIS DRAWING, PLEASE INFORM AA FENCING. COPYRIGHT OF THIS DRAWING IS OWNED BY AA FENCING UK LIMITED