


2.4m HIGH PROFILE MESH WITH 60x40mm CORNER DIG IN BAY

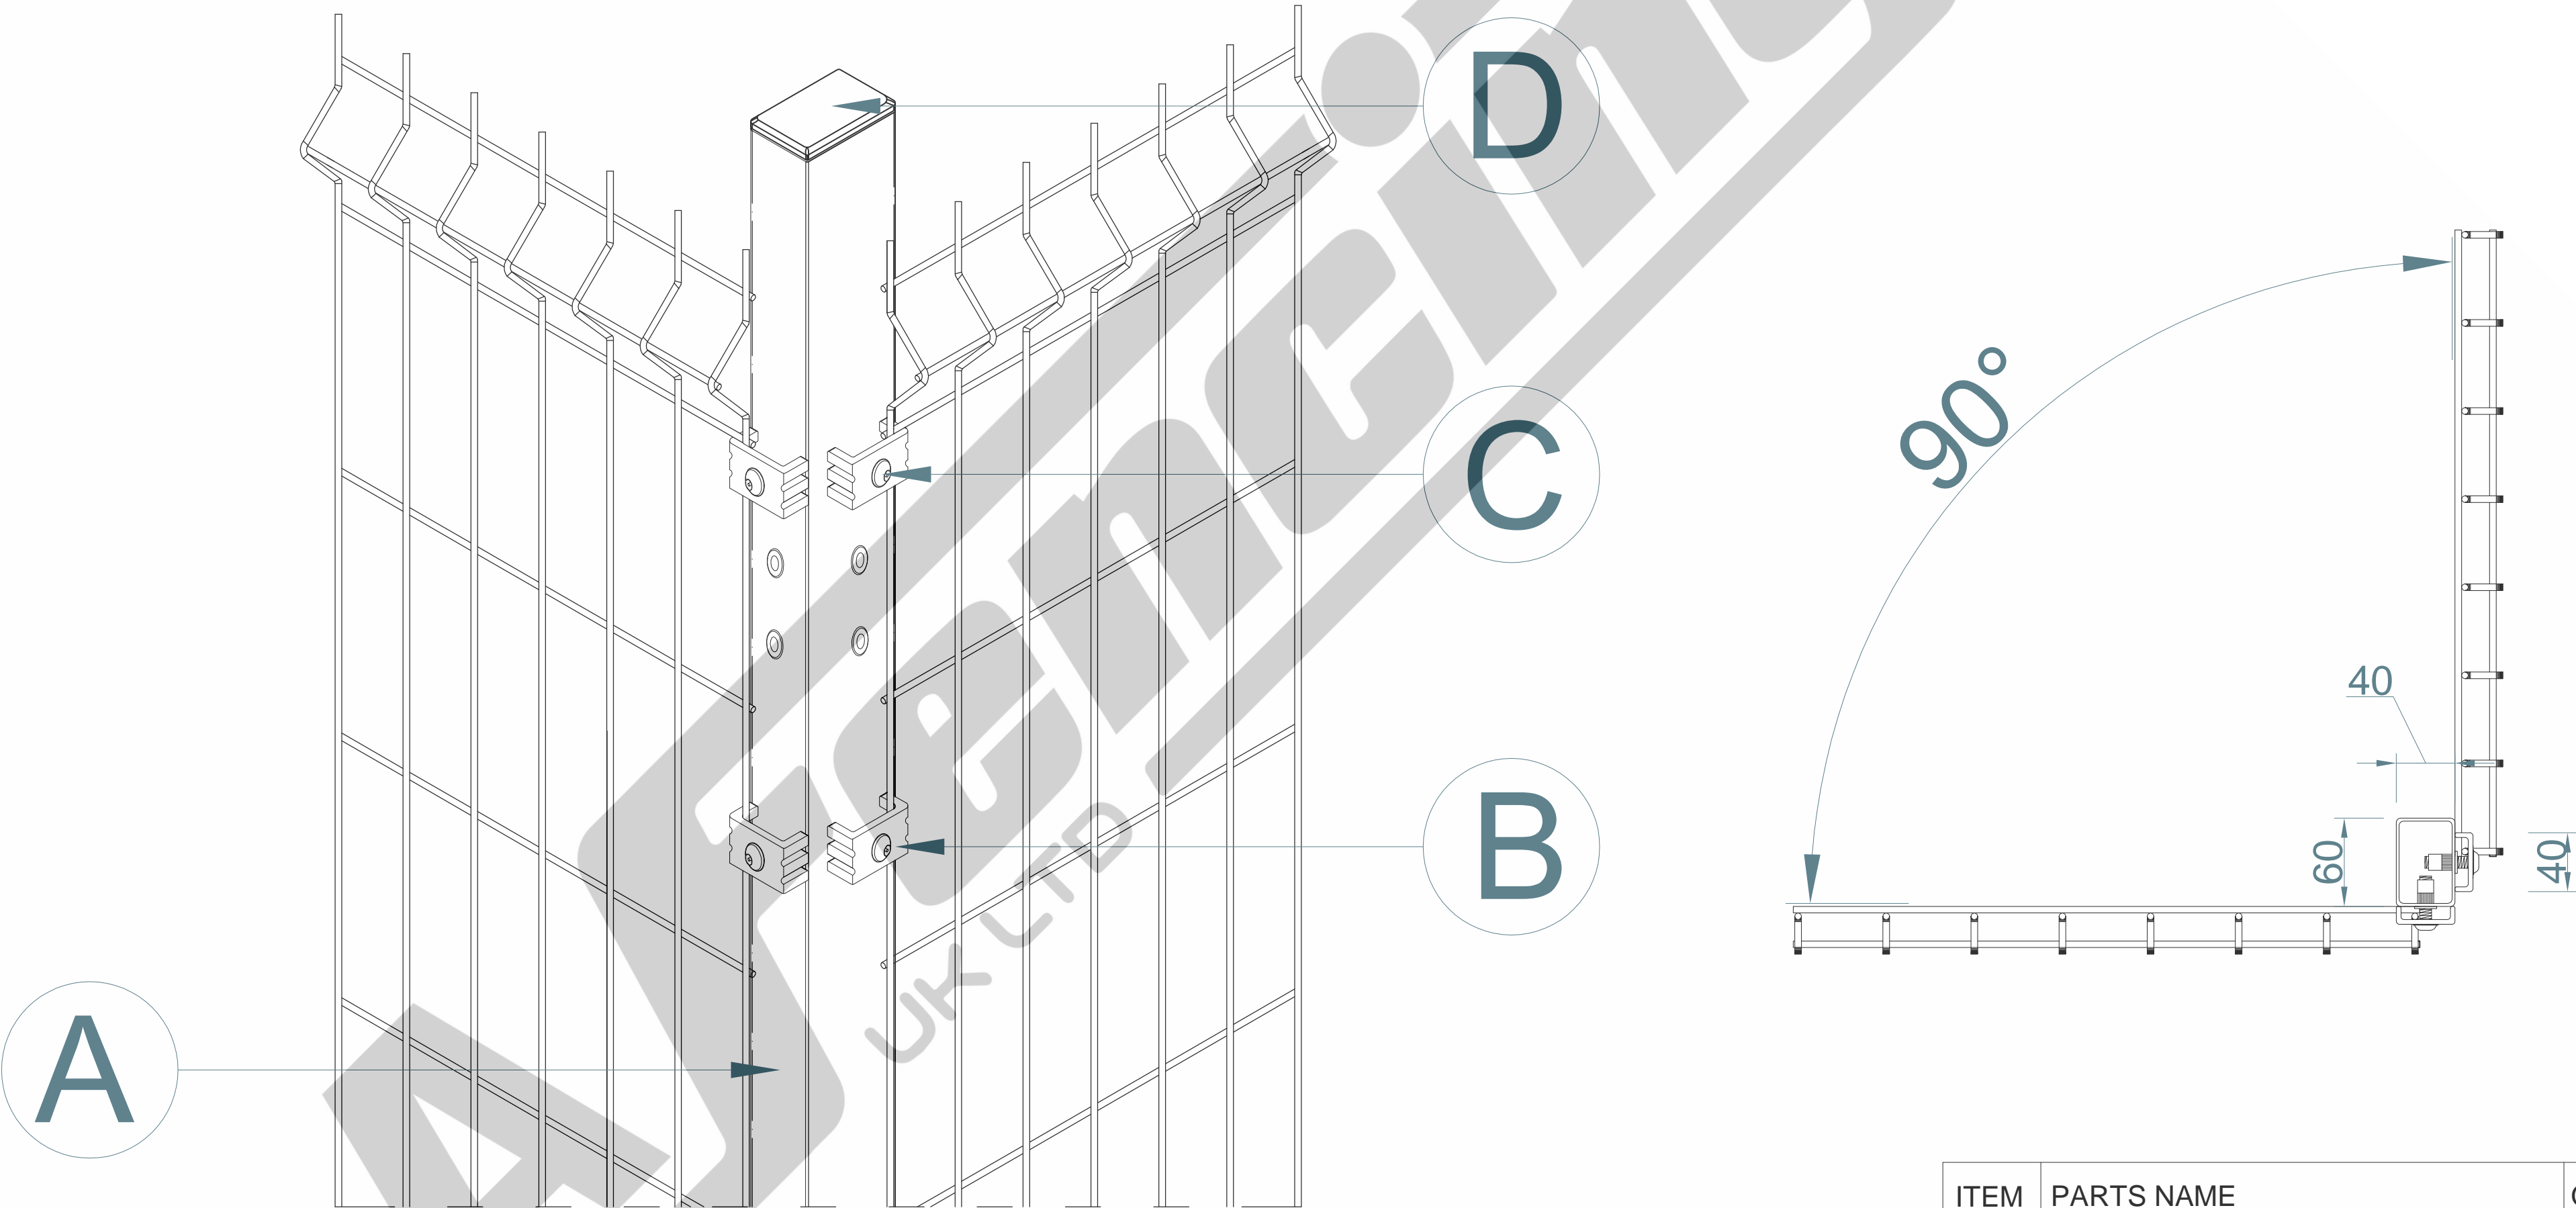

ITEM	PARTS NAME	QUANTITY
A	POST – 3.0m HIGH 60×40mm DIG IN POST ONLY	1
B	UNIVERSAL FIXING CLIP	16
C	M8×40mm MESH SECURITY BOLT	16
D	60×40MM BLACK CAP	1

TITLE: 2.4m HIGH PROFILE MESH WITH 60x40mm CORNER DIG IN BAY

SIZE:

RVE:

DRAWN:

DATE:

SCALE:

1:10

A2

1.0

W.W

25/11/2024

WEIGHT: PANEL 22kg,POST 6.9kg

SHEET 1 OF 3


NOTE:

SHOULD ANY DISCREPANCIES BE FOUND WITH THIS DRAWING,PLEASE INFORM AA FENCING.
COPYRIGHT OF THIS DRAWING IS OWNED BY AA FENCING UK LIMITED



AA Fencing UK Ltd.The Wireworks
Evans Road,Speke Liverpool L24 9PB
0151 363 1234 info@aafencing.co.uk

2.4m HIGH PROFILE MESH WITH 60x40mm CORNER DIG IN BAY

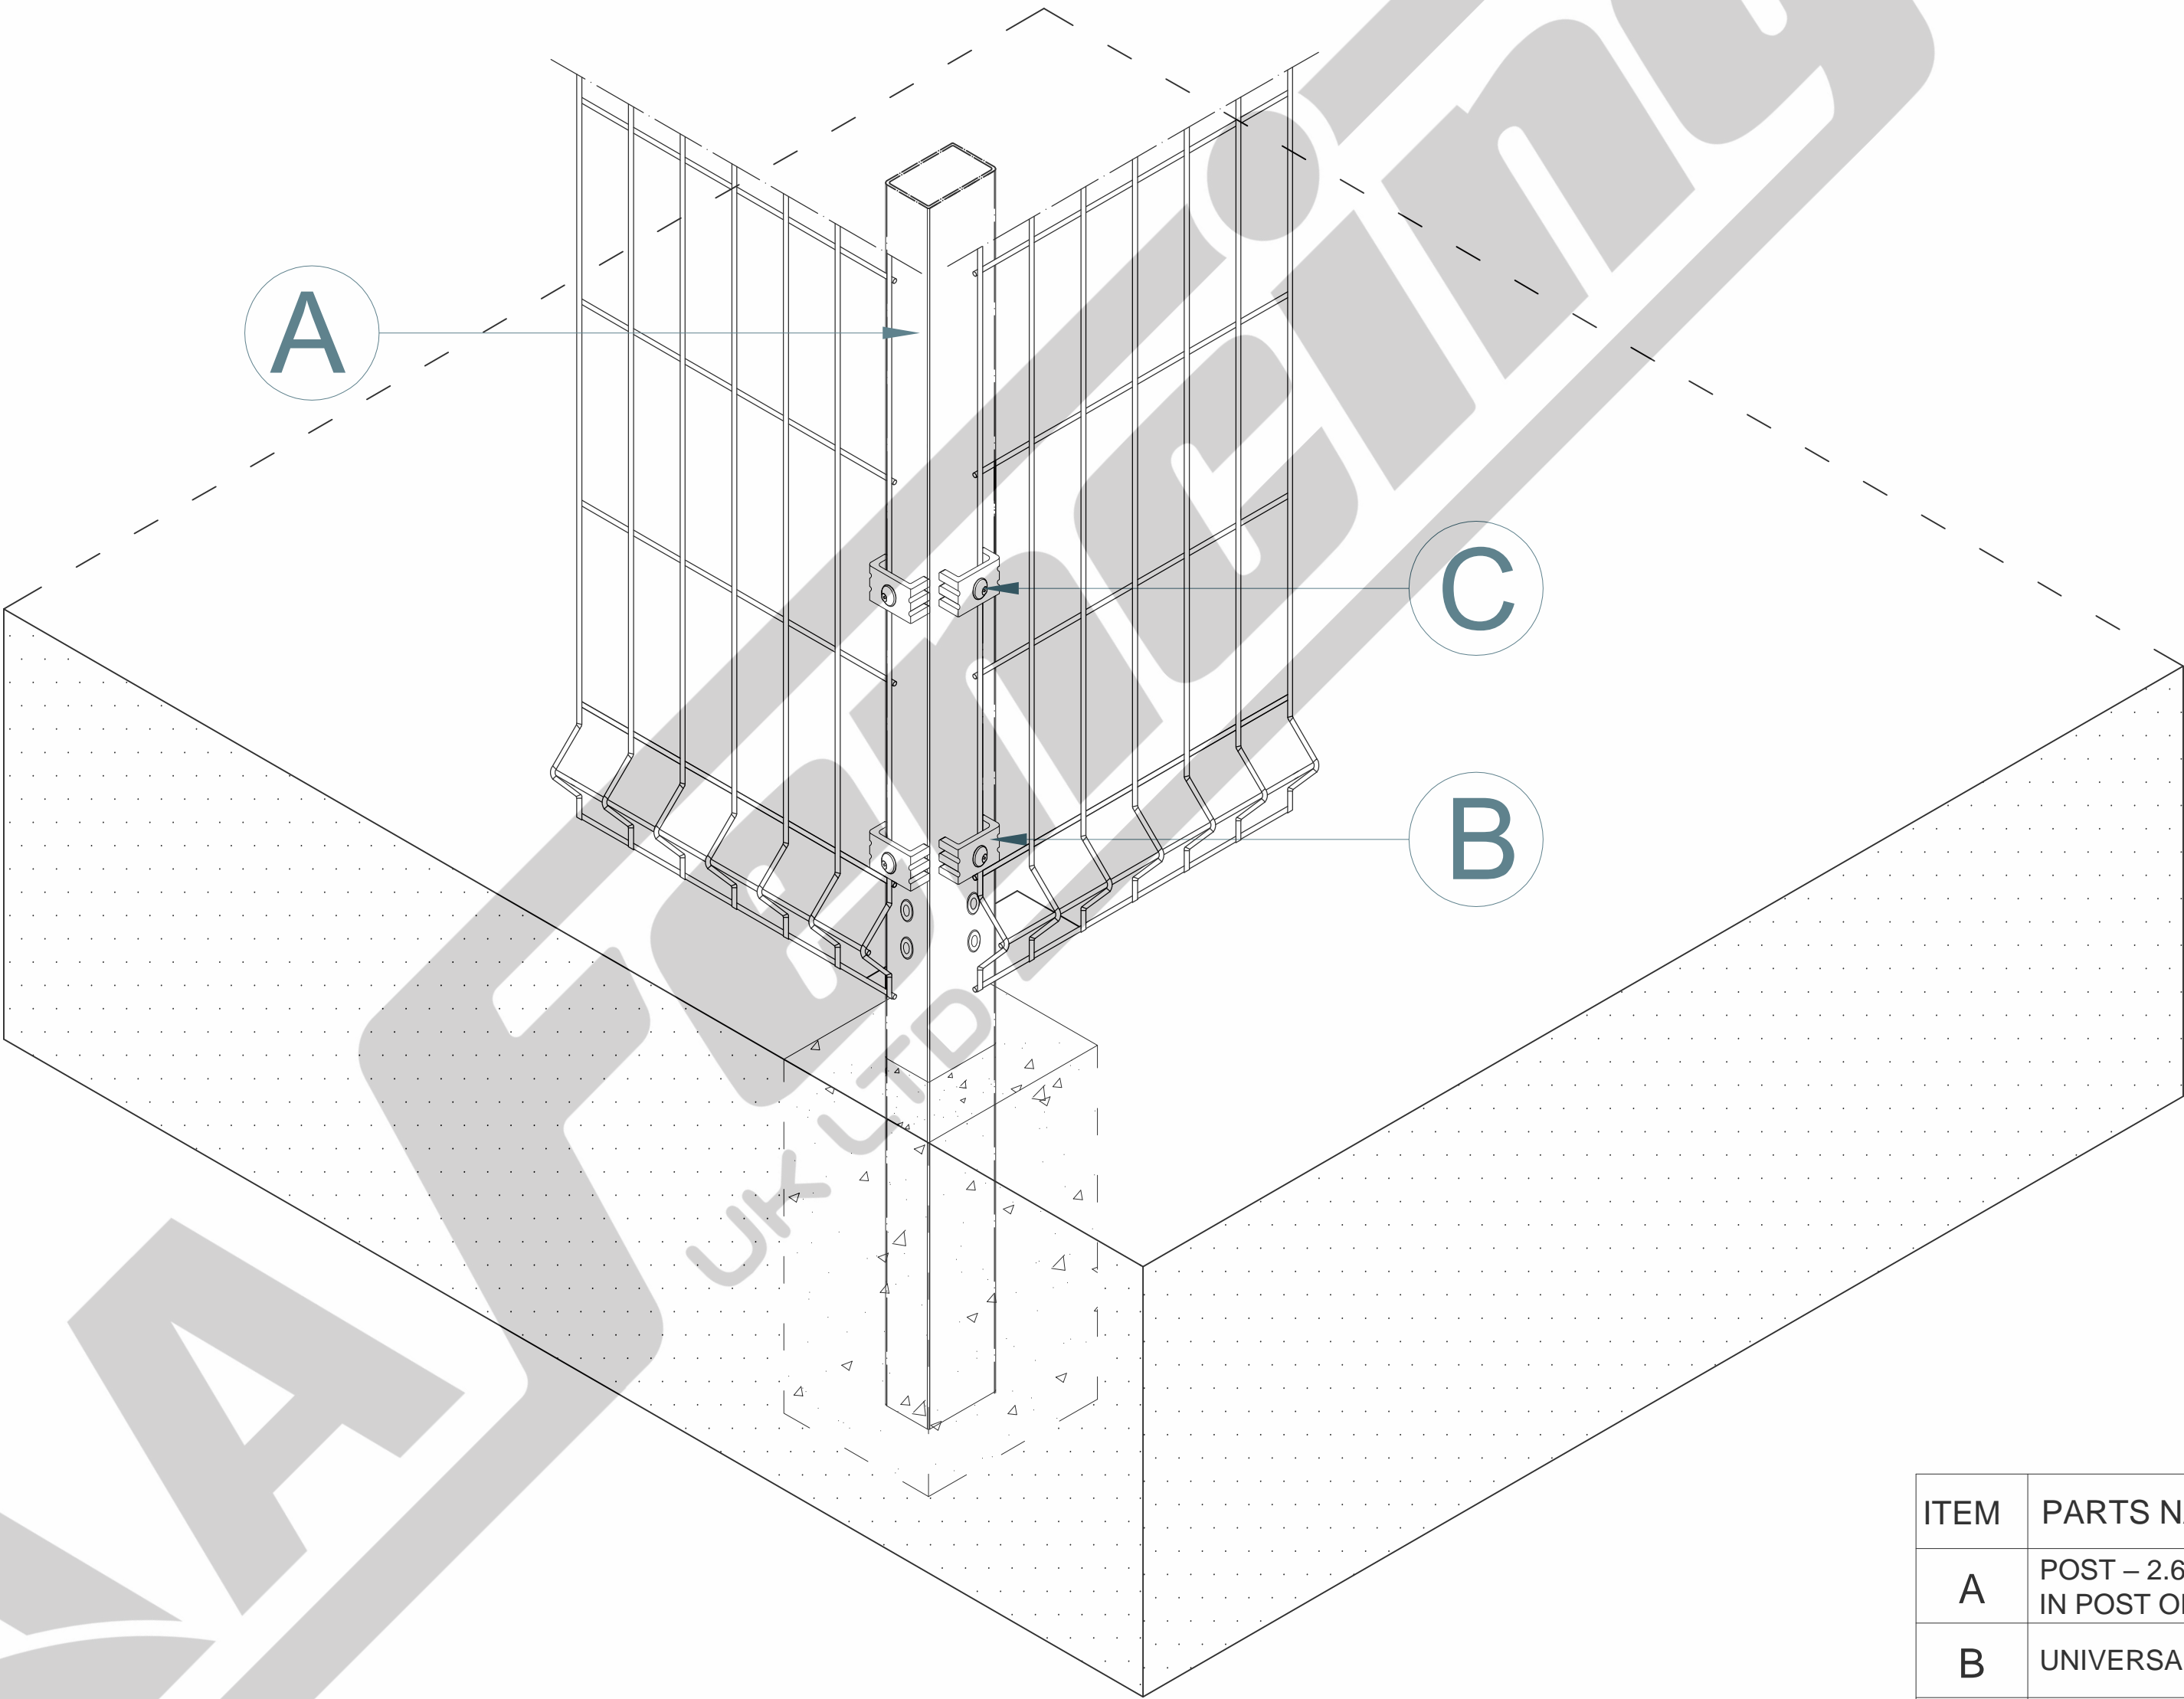


ITEM	PARTS NAME	QUANTITY
A	POST – 2.6m HIGH 60×40mm DIG IN POST ONLY	1
B	UNIVERSAL FIXING CLIP	16
C	M8×40mm MESH SECURITY BOLT	16

TITLE: 2.4m HIGH PROFILE MESH WITH 60x40mm CORNER DIG IN BAY			SIZE:	RVE:	DRAWN:	DATE:	SCALE:	1:15	NOTE:	SHOULD ANY DISCREPANCIES BE FOUND WITH THIS DRAWING,PLEASE INFORM AA FENCING. COPYRIGHT OF THIS DRAWING IS OWNED BY AA FENCING UK LIMITED
AA Fencing UK Ltd.The Wireworks Evans Road,Speke Liverpool L24 9PB 0151 363 1234 info@aafencing.co.uk			A2	1.0	W.W	25/11/2024				
			WEIGHT:PANEL 19kg,POST 5.9kg				SHEET 2 OF 3			



2.4m HIGH 60×40mm CORNER DIG IN POST ONLY(AL 3000mm)

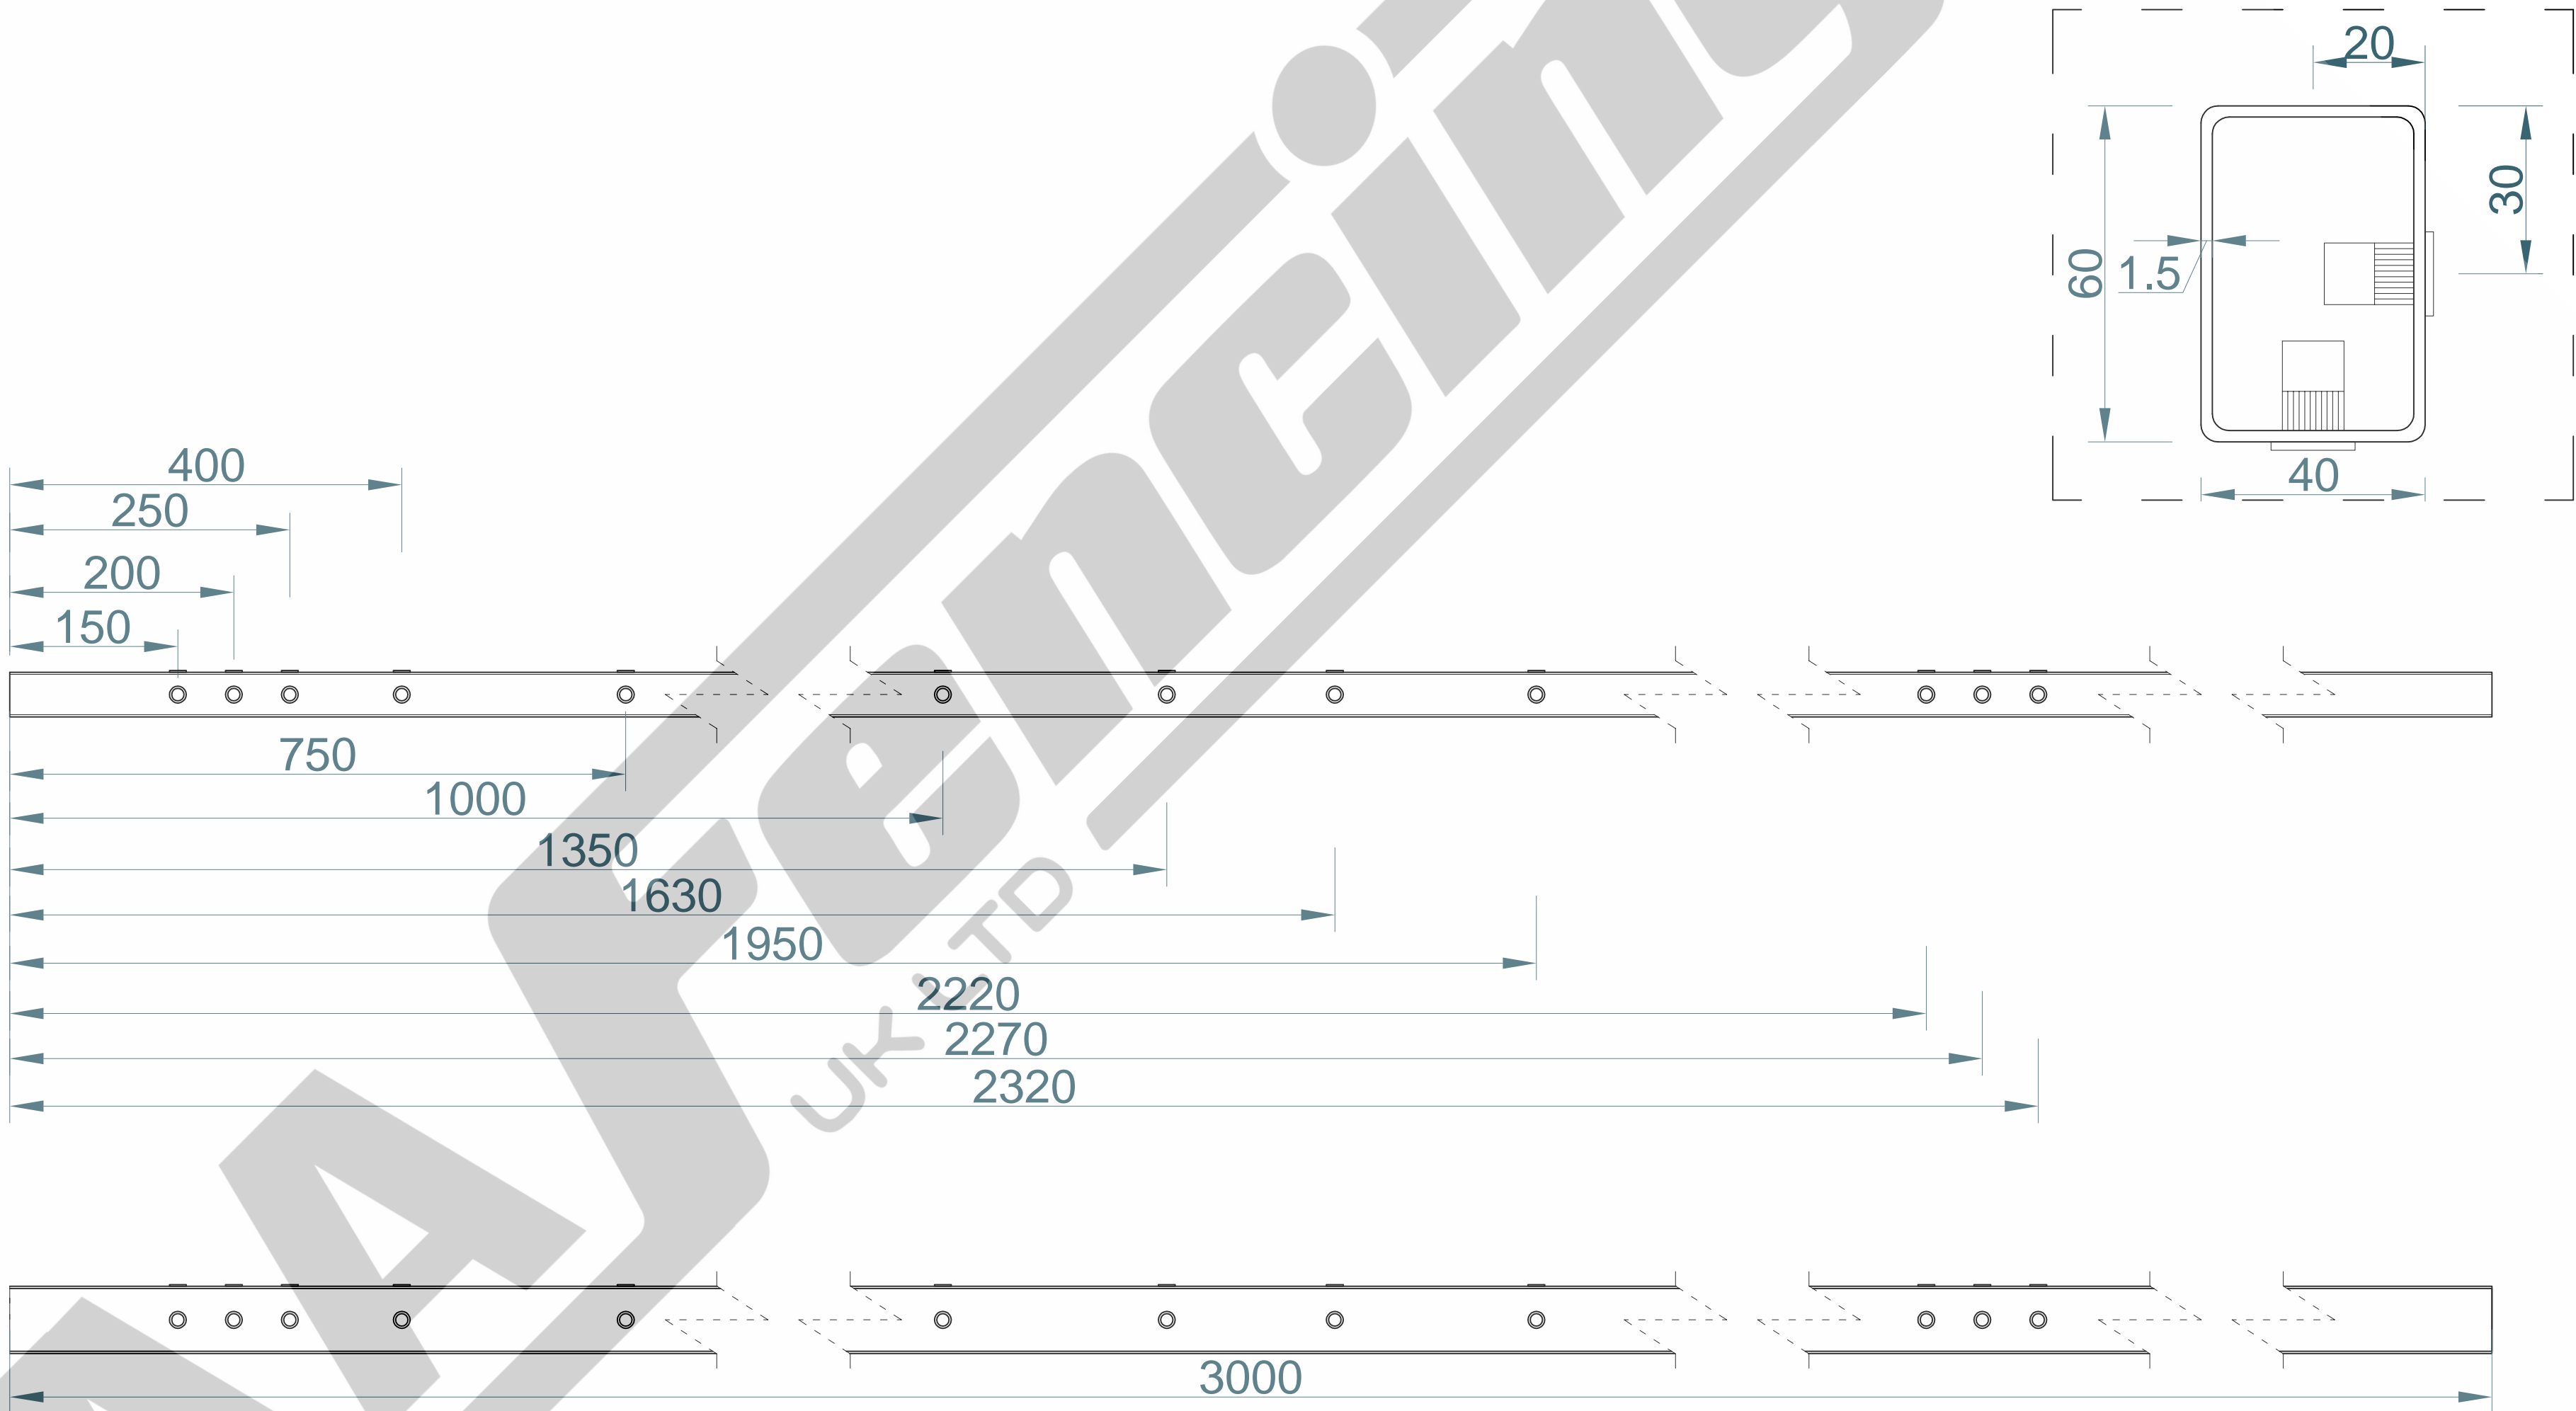

TITLE: 2.4m HIGH 60×40mm CORNER DIG IN POST ONLY

SIZE:

RVE:

DRAWN:

DATE:

SCALE:

NOTE:

SHOULD ANY DISCREPANCIES BE FOUND WITH THIS DRAWING,PLEASE INFORM AA FENCING. COPYRIGHT OF THIS DRAWING IS OWNED BY AA FENCING UK LIMITED



AA Fencing UK Ltd.The Wireworks
Evans Road,Speke Liverpool L24 9PB
0151 363 1234 info@aafencing.co.uk

A2

1.0

W.W

25/11/2024

WEIGHT:POST 6.9kg

SHEET 3 OF 3