


# 2.4m HIGH PROFILE MESH WITH 60×40mm DIG IN BAY

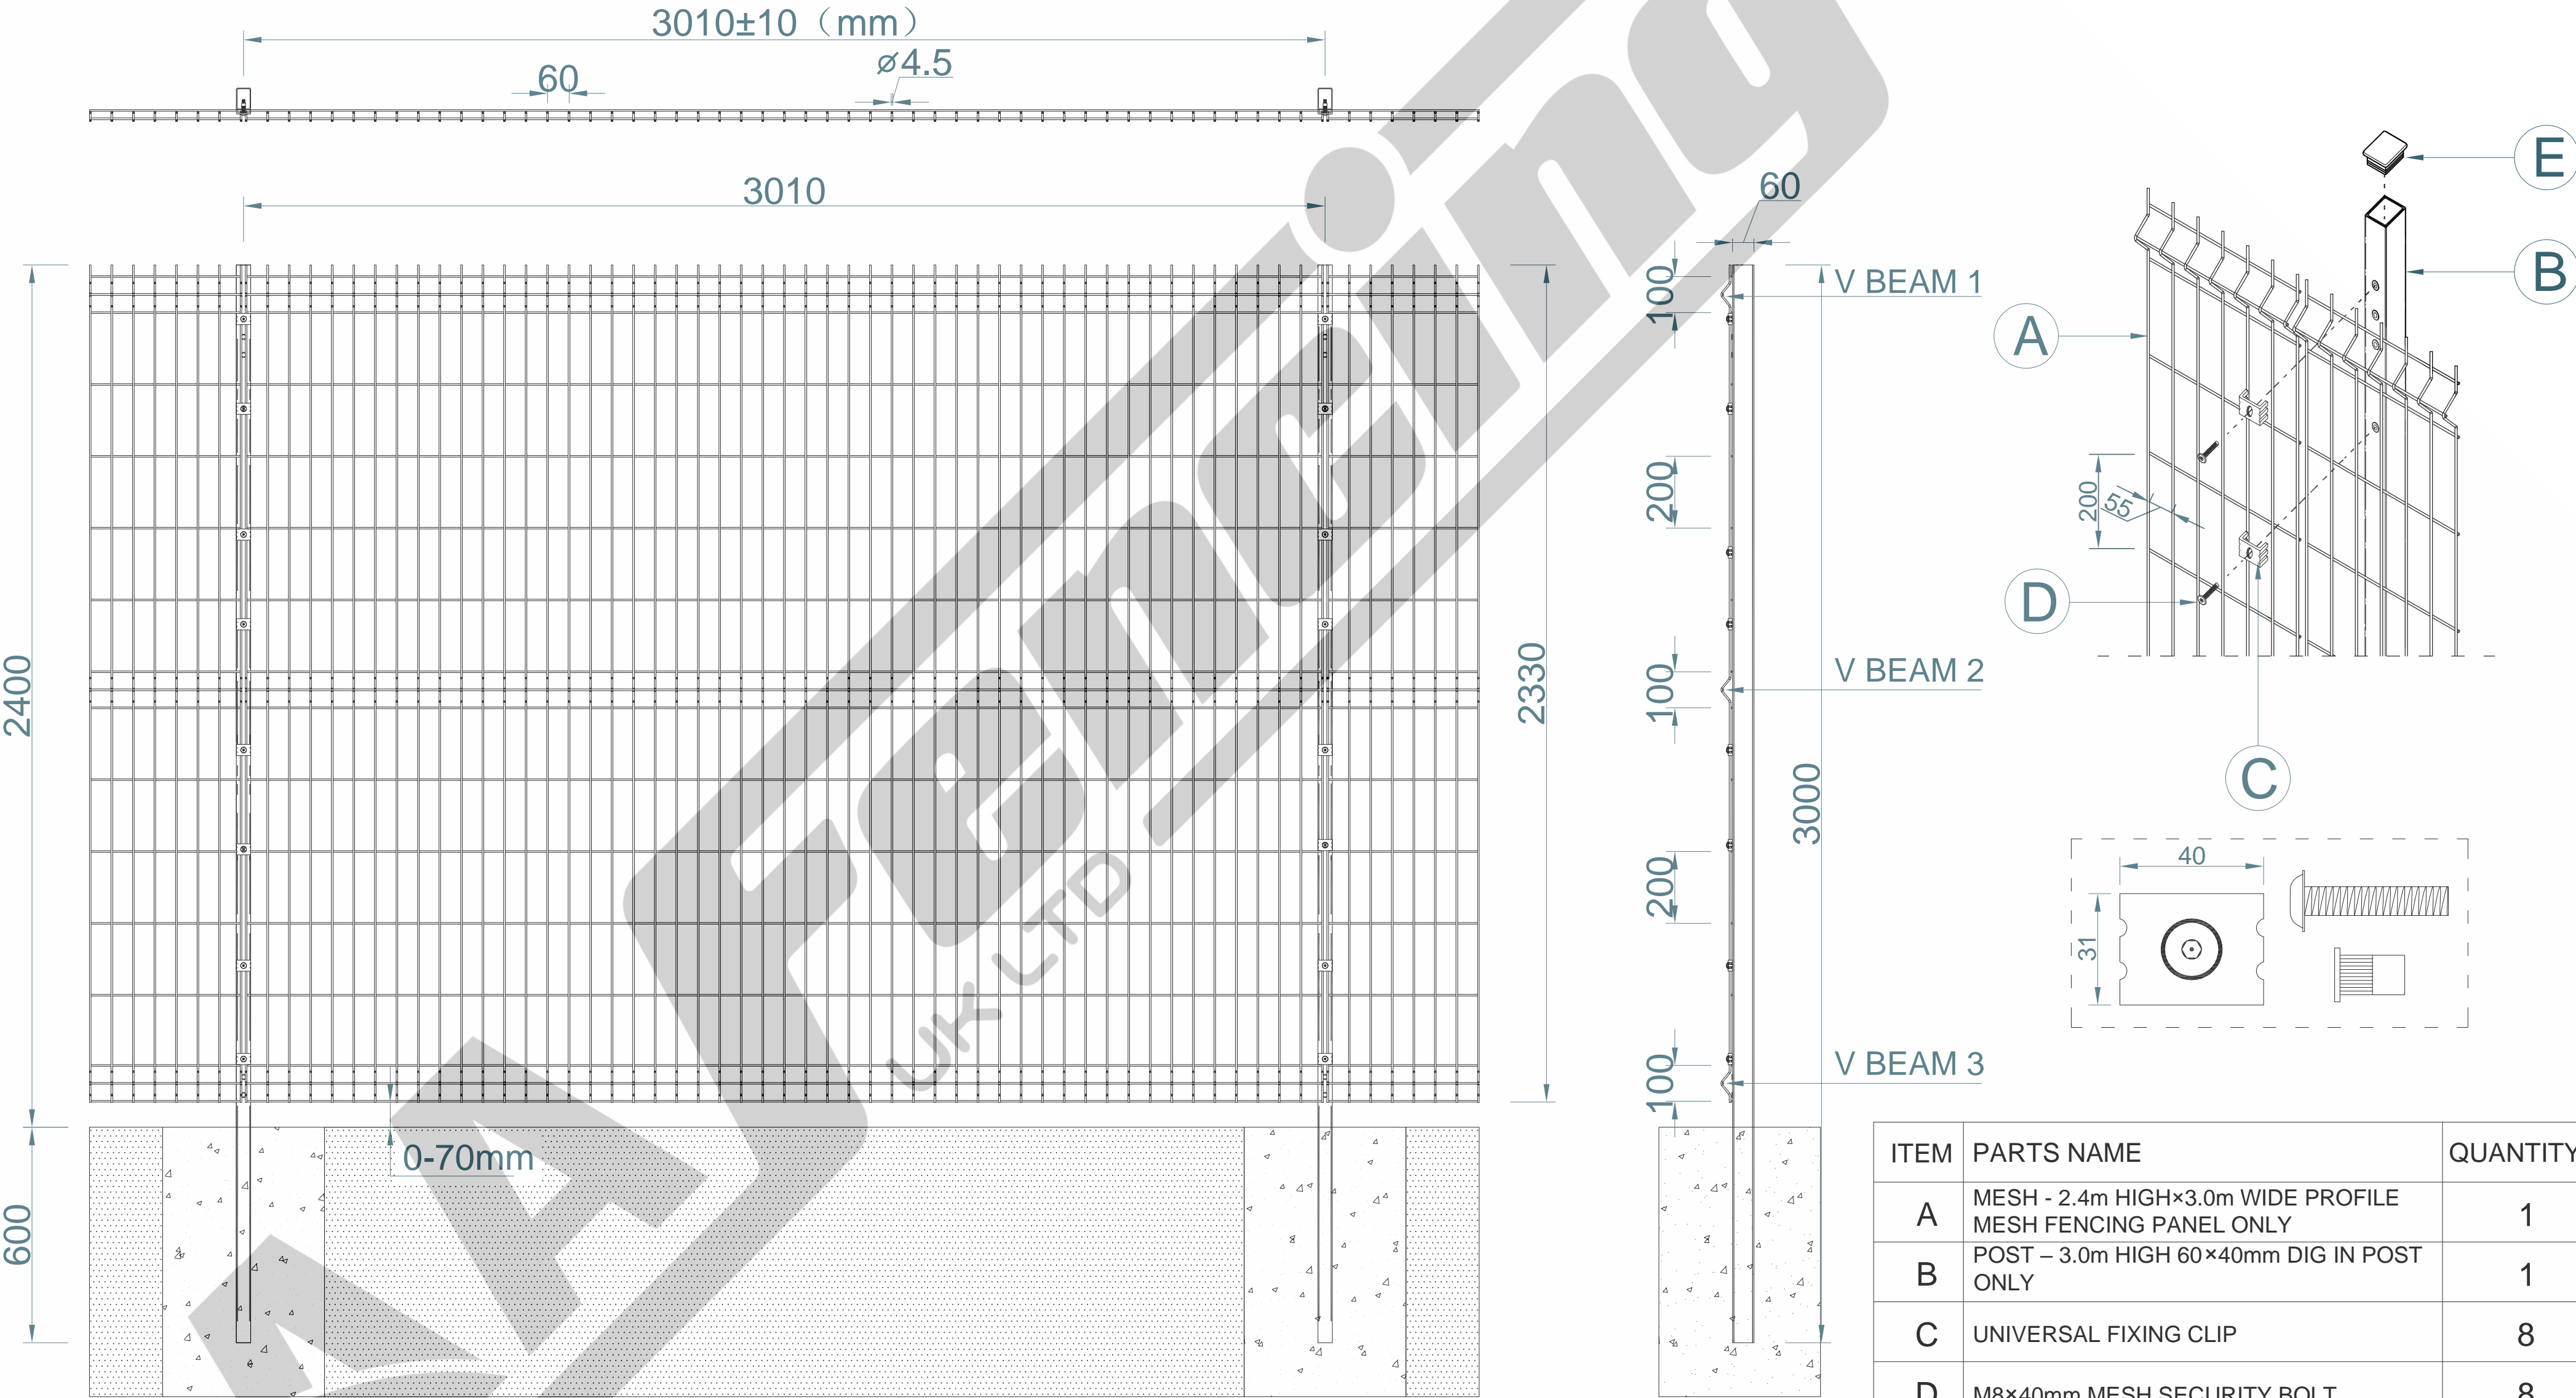

TITLE: 2.4m HIGH PROFILE MESH WITH 60×40 DIG IN BAY

SIZE:

RVE:

DRAWN:

DATE:

SCALE:

1:25

A2

1.0

W.W

25/11/2024

WEIGHT: PANEL 22kg, POST 6.9kg

SHEET 1 OF 2






AA Fencing UK Ltd. The Wireworks Evans  
Road, Speke Liverpool L24 9PB  
0151 363 1234 info@aafencing.co.uk


NOTE:

SHOULD ANY DISCREPANCIES BE FOUND WITH THIS DRAWING, PLEASE INFORM AA FENCING. COPYRIGHT OF THIS DRAWING IS OWNED BY AA FENCING UK LIMITED

2.4m HIGH 60×40mm INTERMEDIATE DIG IN POST ONLY(AL 3000mm)

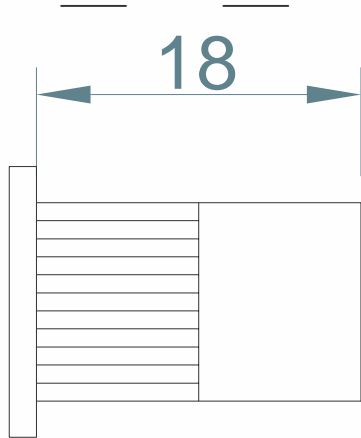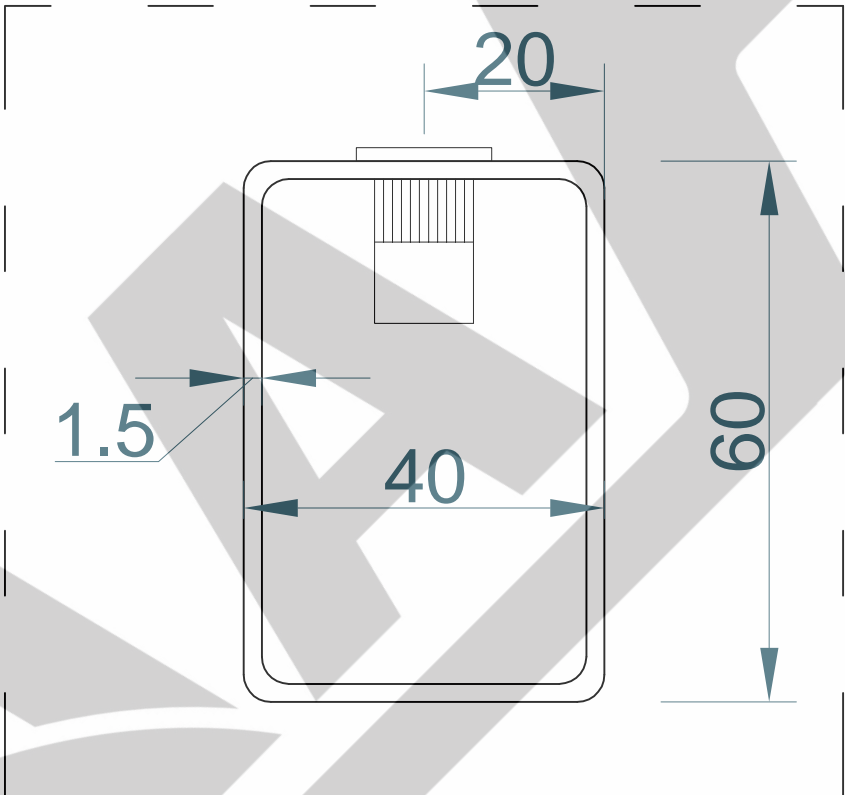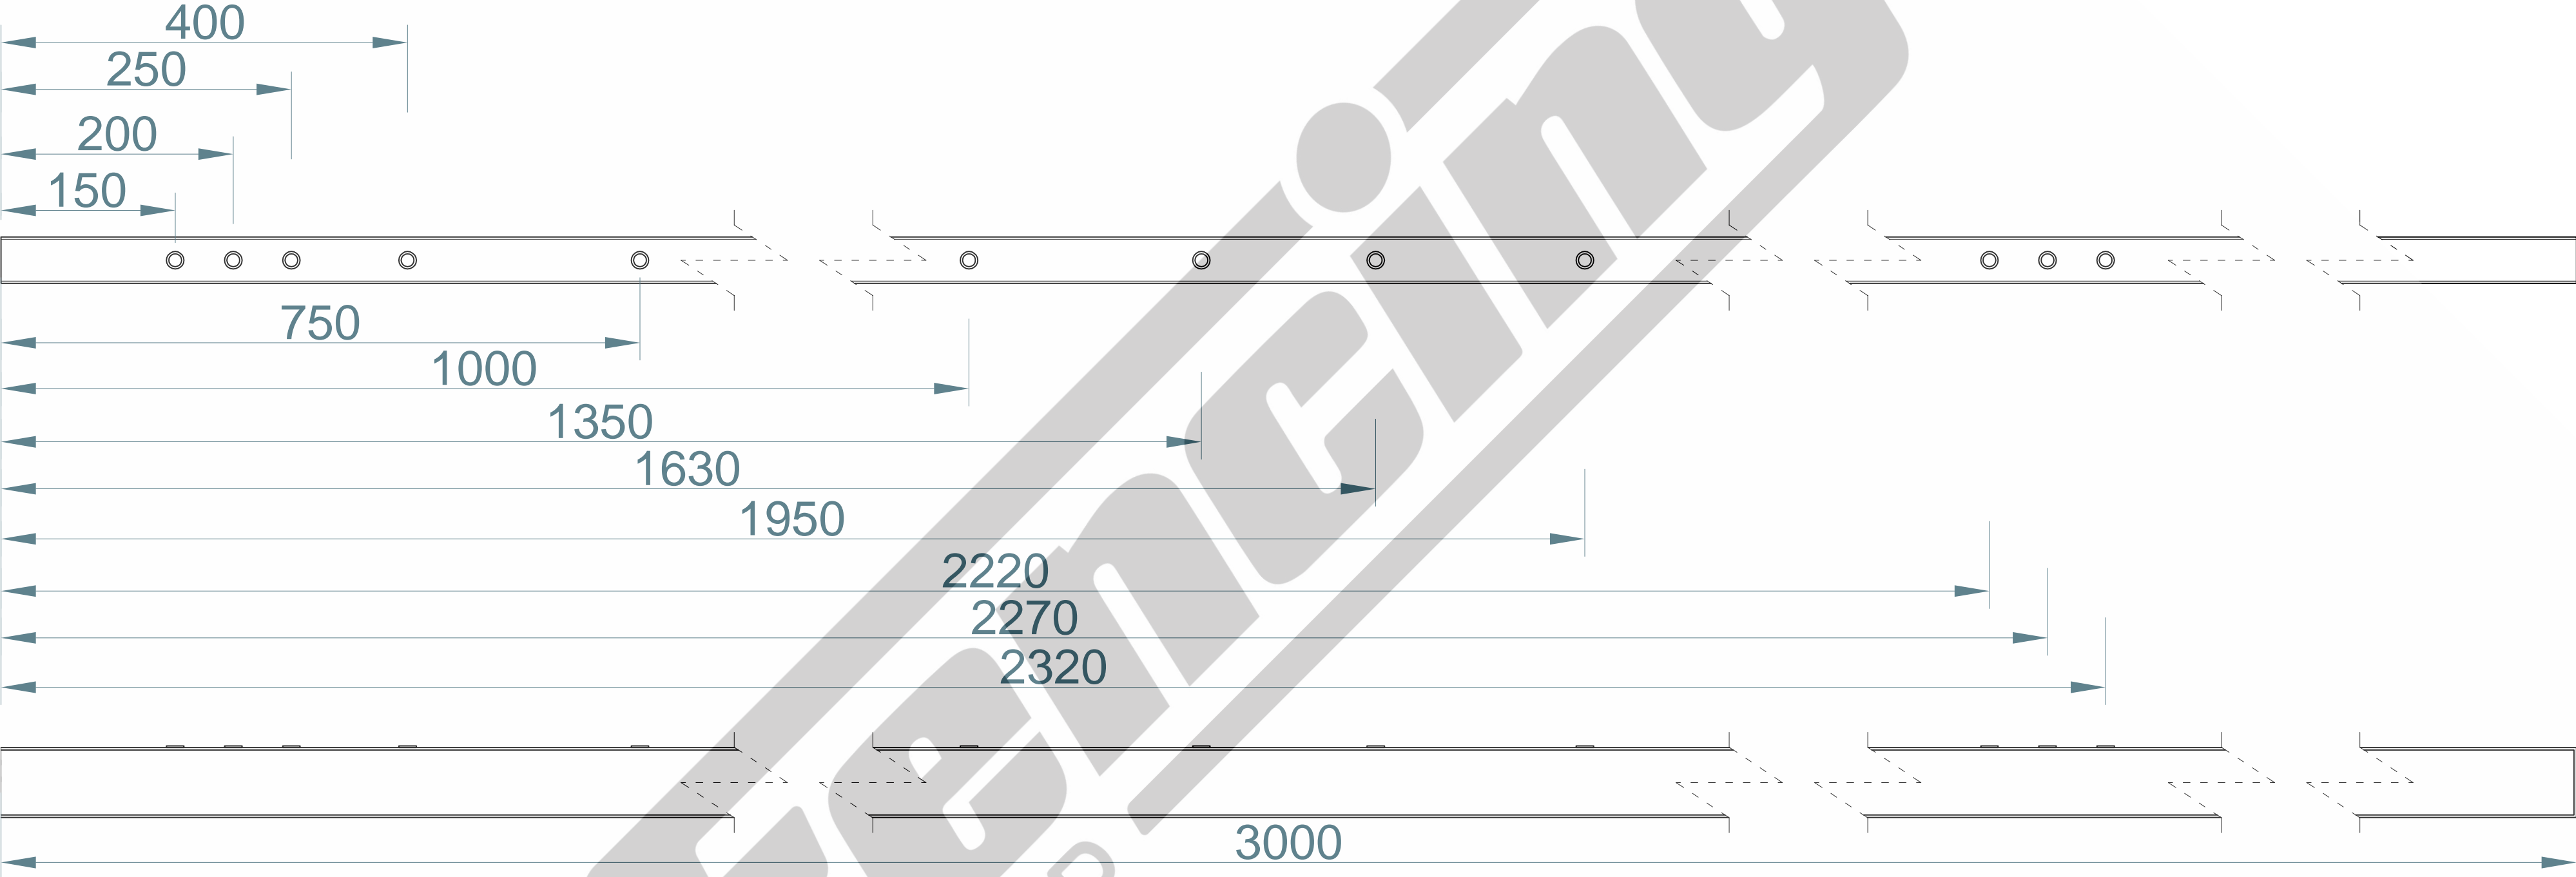

M8\*18mm  
STAINLESS STEEL  
SECURITY NUT

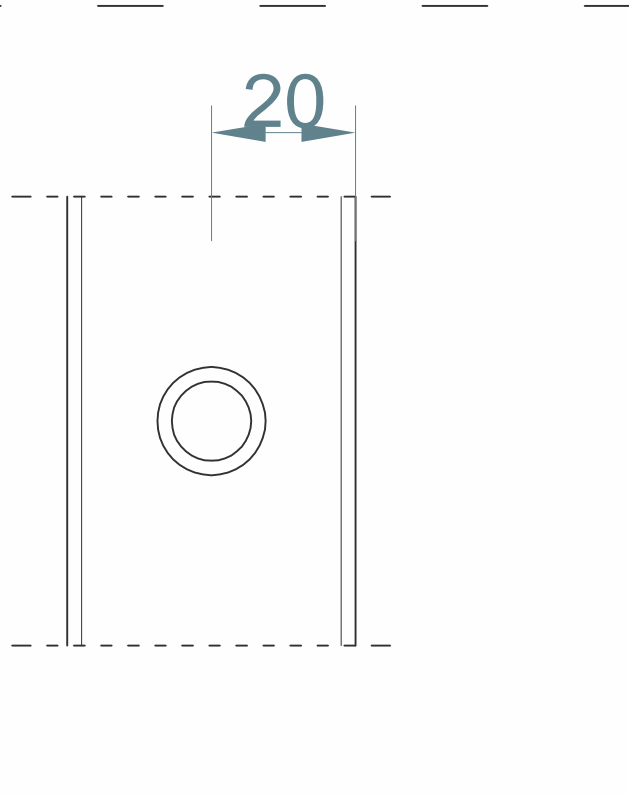

TITLE: 2.4m HIGH 60×40mm INTERMEDIATE DIG IN POST ONLY  
AA Fencing UK Ltd.The Wireworks  
Evans Road,Speke Liverpool L24 9PB  
0151 363 1234 info@aafencing.co.uk

SIZE: A2  
RVE: 1.0  
DRAWN: W.W  
DATE: 25/11/2024  
WEIGHT: POST 6.9kg

SCALE:  
SHEET 2 OF 2

NOTE: SHOULD ANY DISCREPANCIES BE FOUND WITH THIS DRAWING,PLEASE INFORM AA FENCING. COPYRIGHT OF THIS DRAWING IS OWNED BY AA FENCING UK LIMITED