


# 2.4m HIGH PROFILE MESH WITH 60×40mm BOLT DOWN BAY

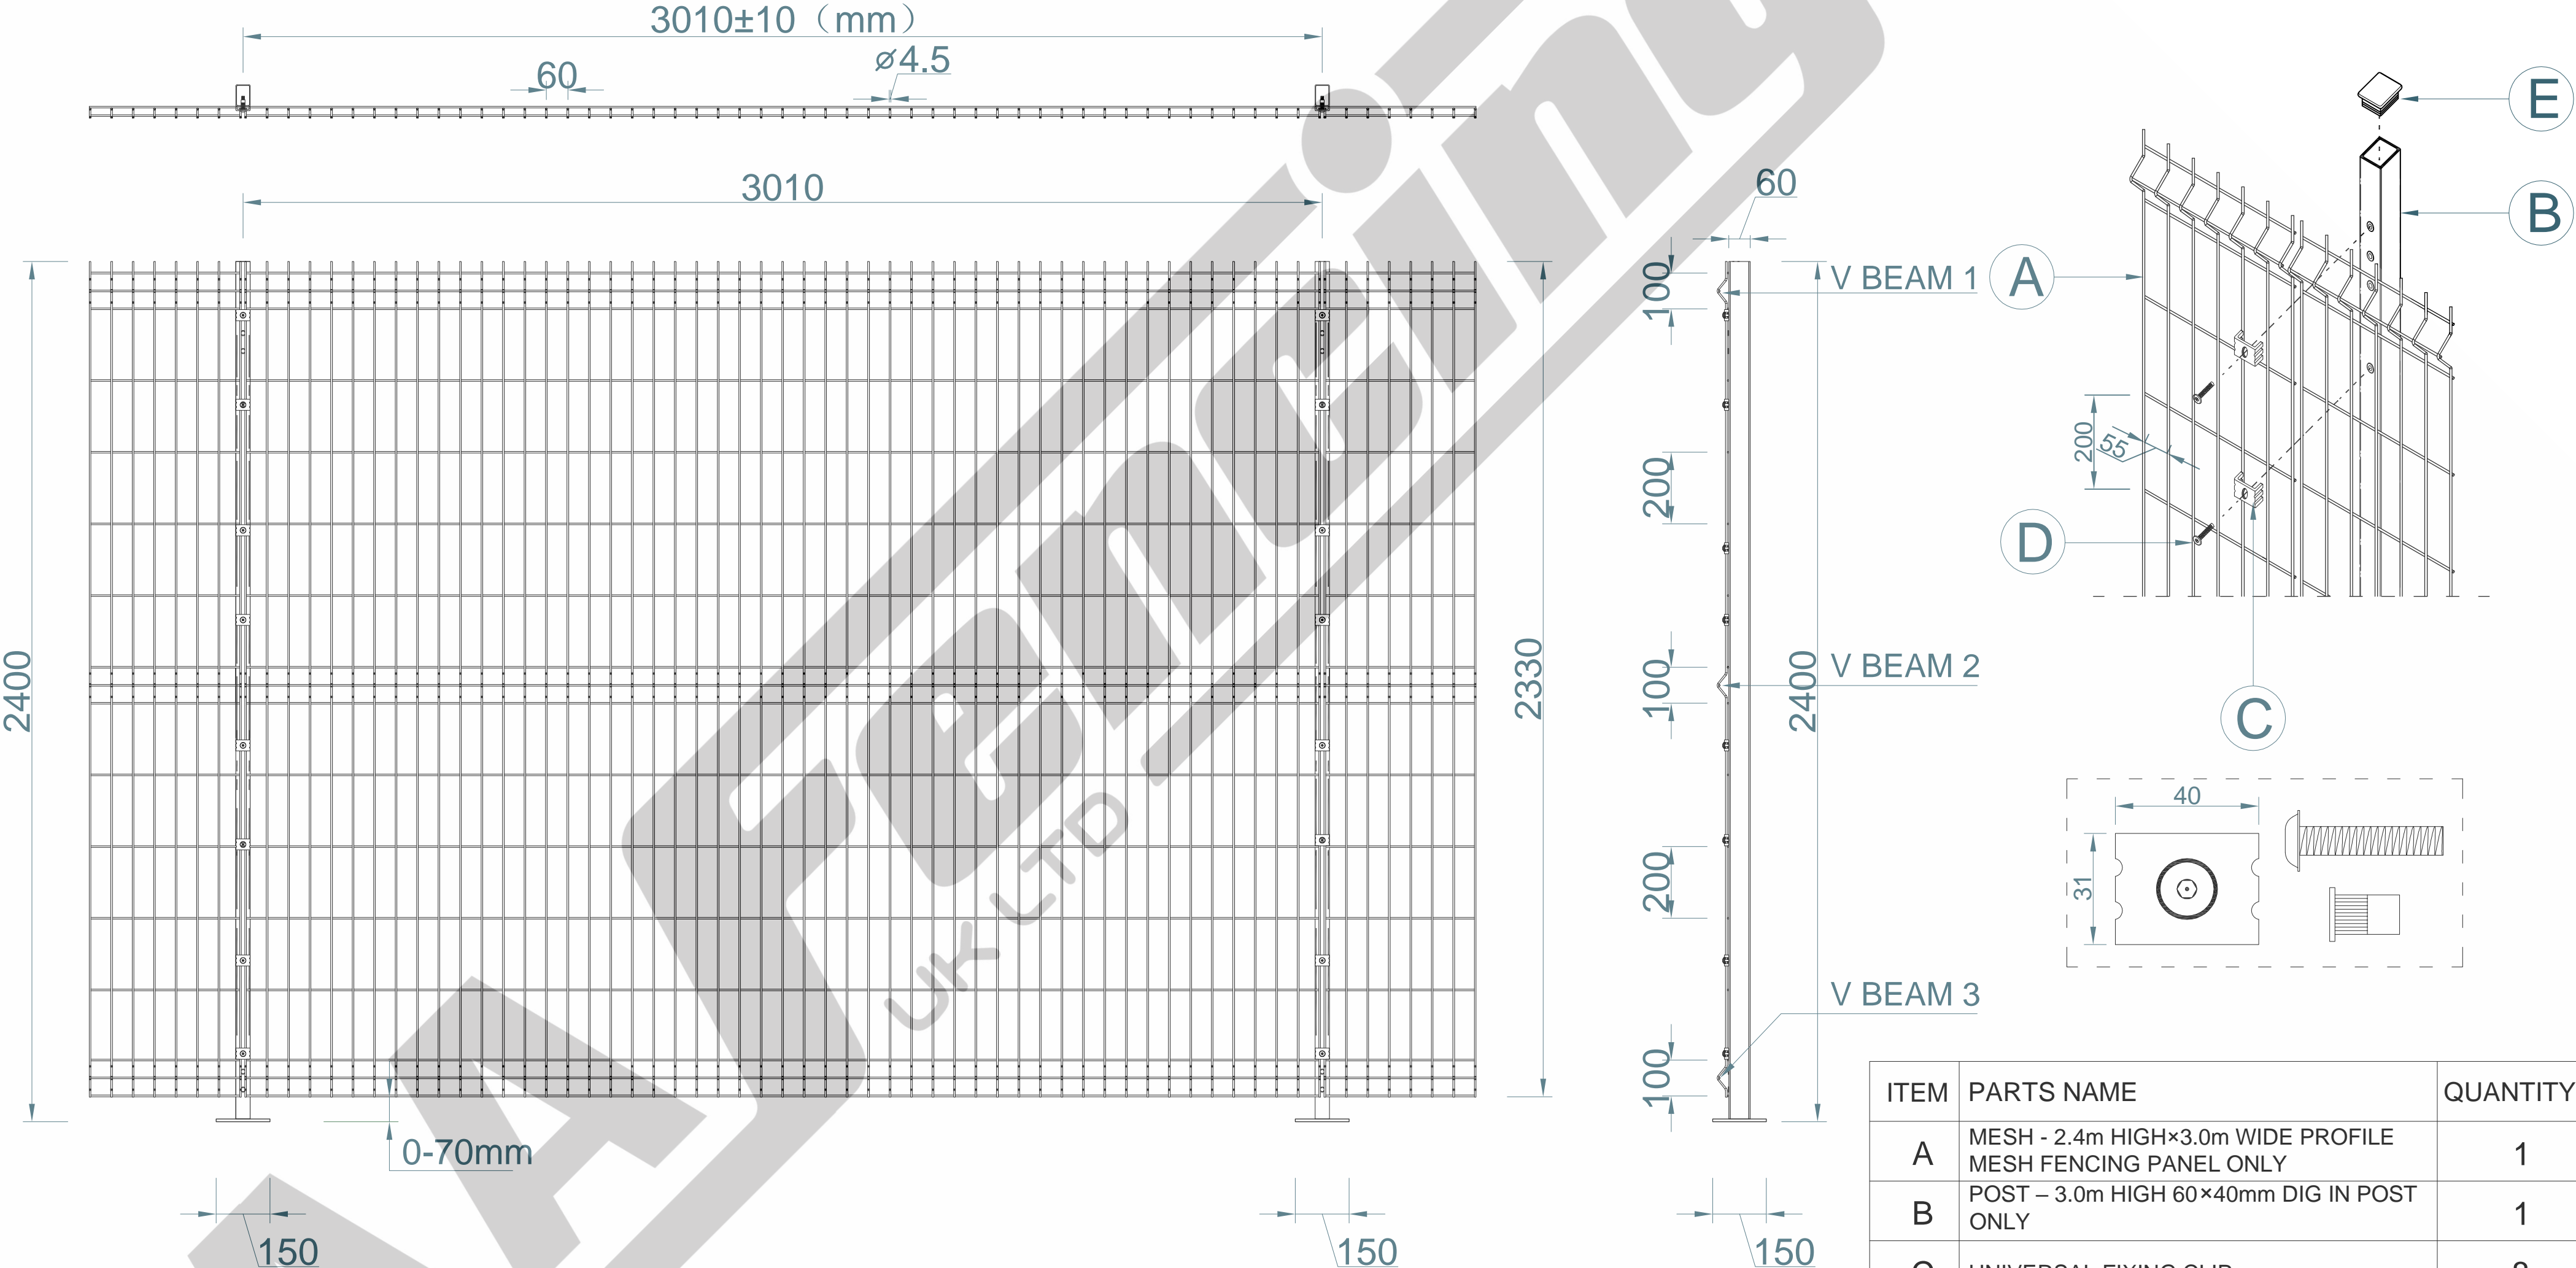

ITEM	PARTS NAME	QUANTITY
A	MESH - 2.4m HIGH×3.0m WIDE PROFILE MESH FENCING PANEL ONLY	1
B	POST – 3.0m HIGH 60×40mm DIG IN POST ONLY	1
C	UNIVERSAL FIXING CLIP	8
D	M8×40mm MESH SECURITY BOLT	8
E	60×40MM BLACK CAP	1

TITLE: 2.4m HIGH PROFILE MESH WITH 60×40 BOLT DOWN BAY

SIZE:

RVE:

DRAWN:

DATE:

SCALE:

1:25



AA Fencing UK Ltd.The Wireworks Evans  
Road,Speke Liverpool L24 9PB  
0151 363 1234 info@aafencing.co.uk

A2

1.0

W.W

25/11/2024


WEIGHT:PANEL 22kg,POST 7.0kg

SHEET 1 OF 2

NOTE:

SHOULD ANY DISCREPANCIES BE FOUND WITH THIS DRAWING,PLEASE INFORM AA FENCING.  
COPYRIGHT OF THIS DRAWING IS OWNED BY AA FENCING UK LIMITED

2.4m HIGH 60×40mm INTERMEDIATE BOLT DOWN POST ONLY(AL 2400mm)

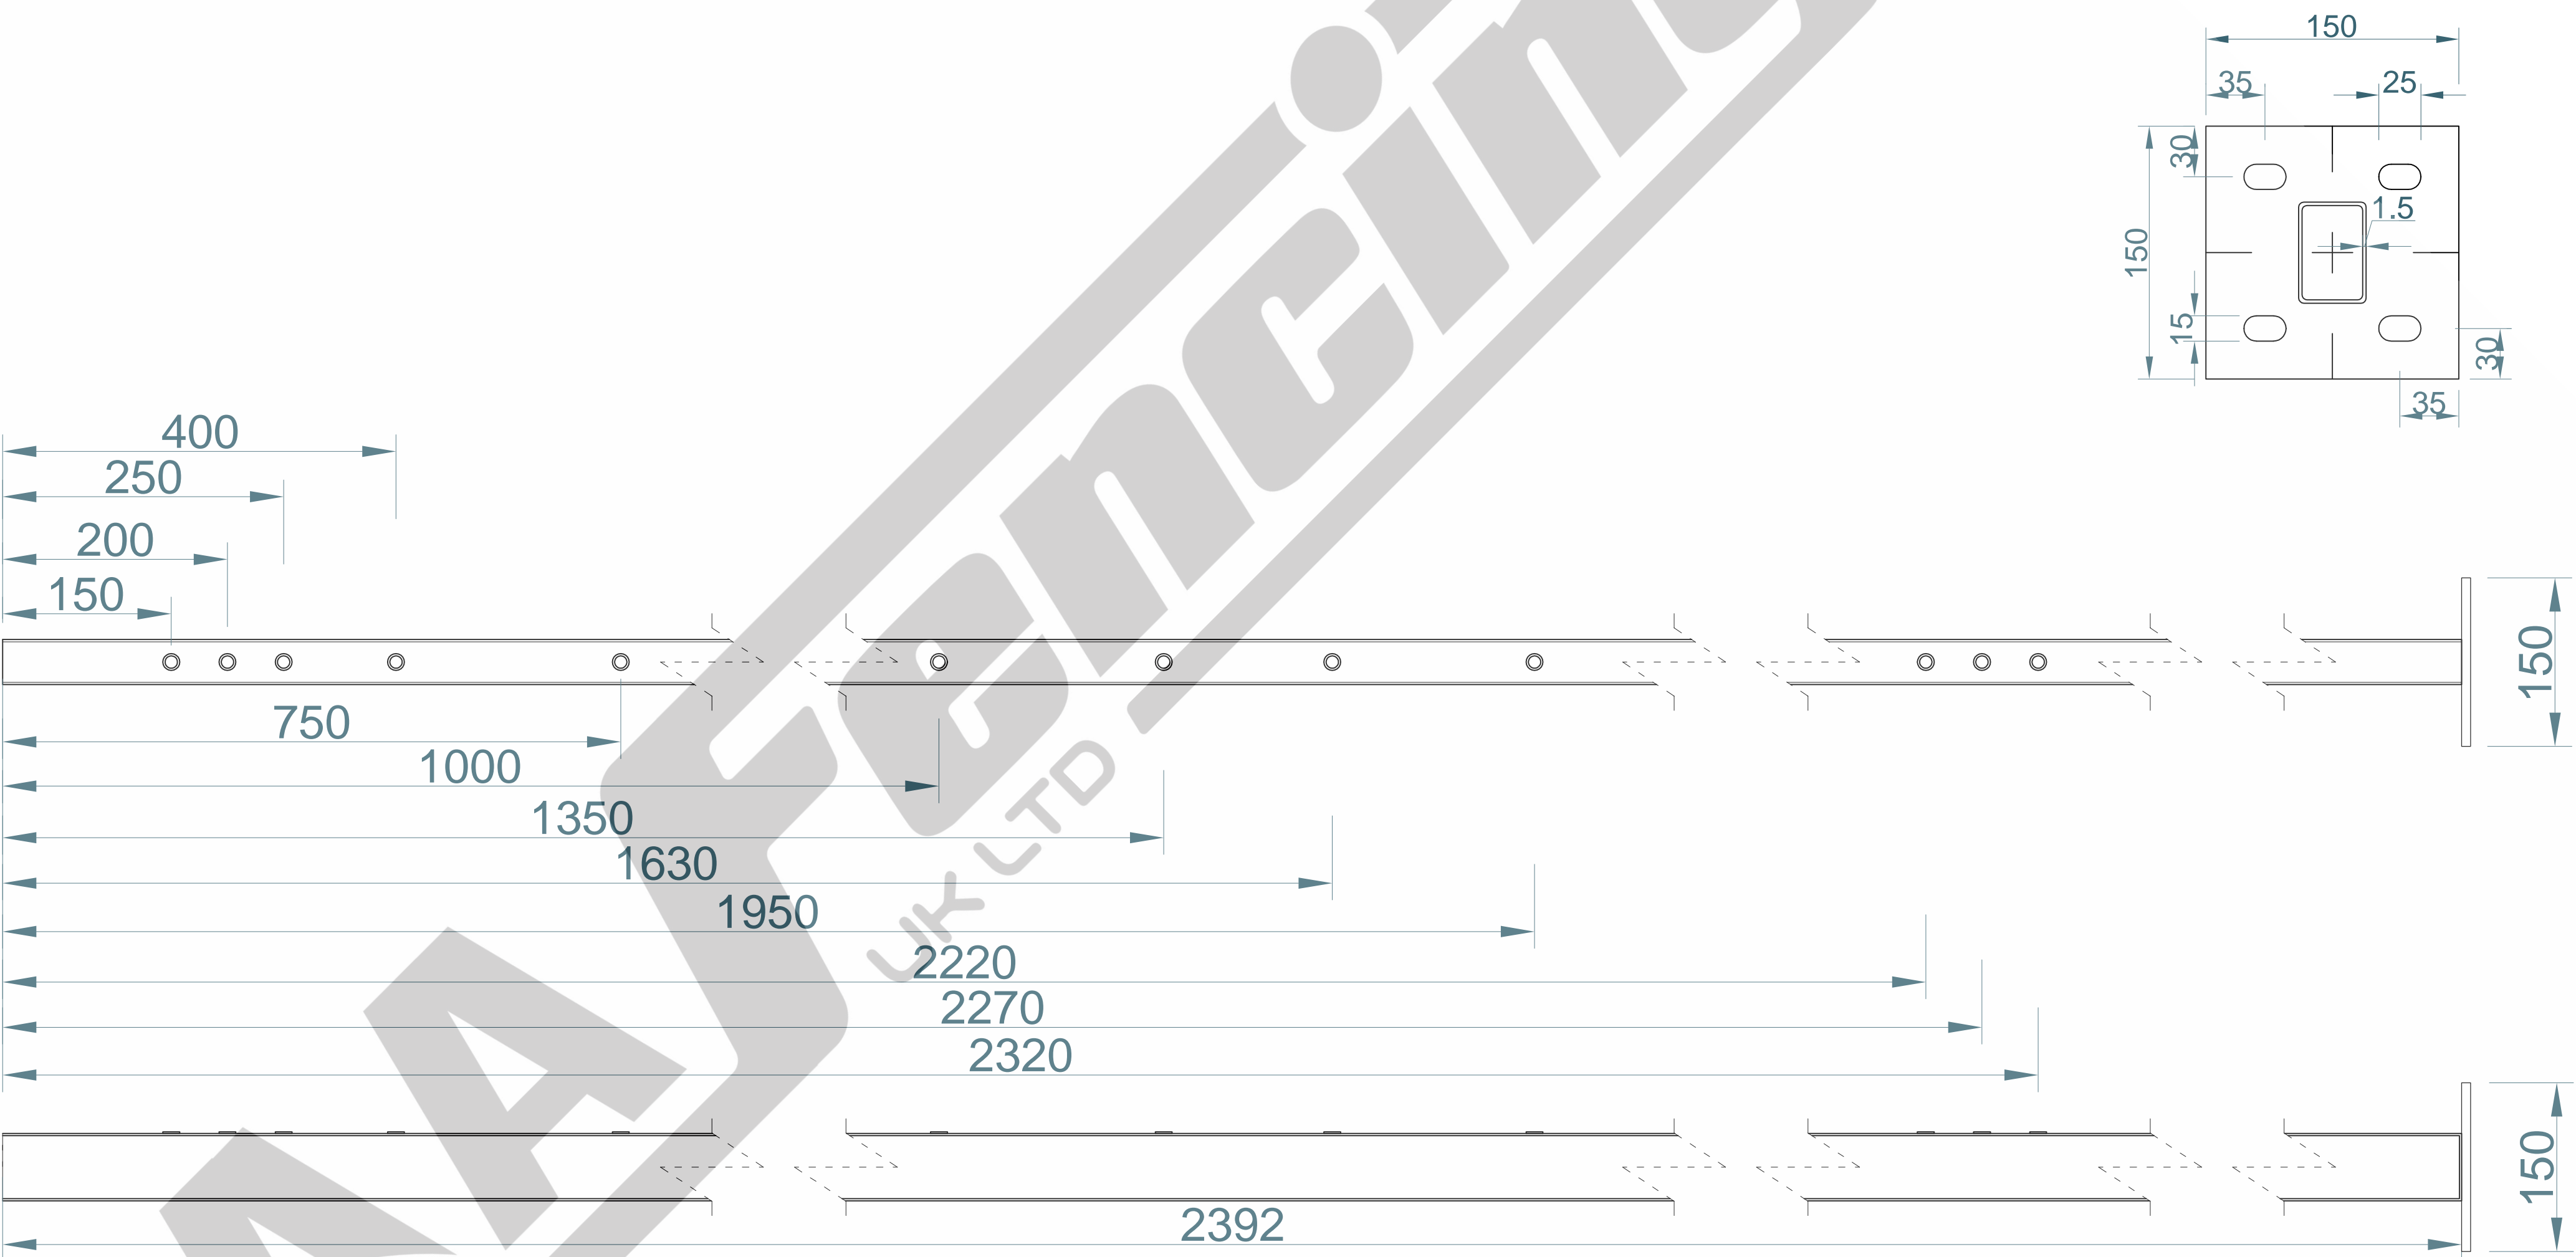

TITLE: 2.4m HIGH 60×40mm INTERMEDIATE BOLT DOWN POST ONLY		SIZE:	RVE:	DRAWN:	DATE:	SCALE:		NOTE:	SHOULD ANY DISCREPANCIES BE FOUND WITH THIS DRAWING,PLEASE INFORM AA FENCING. COPYRIGHT OF THIS DRAWING IS OWNED BY AA FENCING UK LIMITED
	AA Fencing UK Ltd.The Wireworks Evans Road,Speke Liverpool L24 9PB 0151 363 1234 info@aafencing.co.uk	A2	1.0	W.W	25/11/2024				
		WEIGHT: POST 7.0kg				SHEET 2 OF 2			