
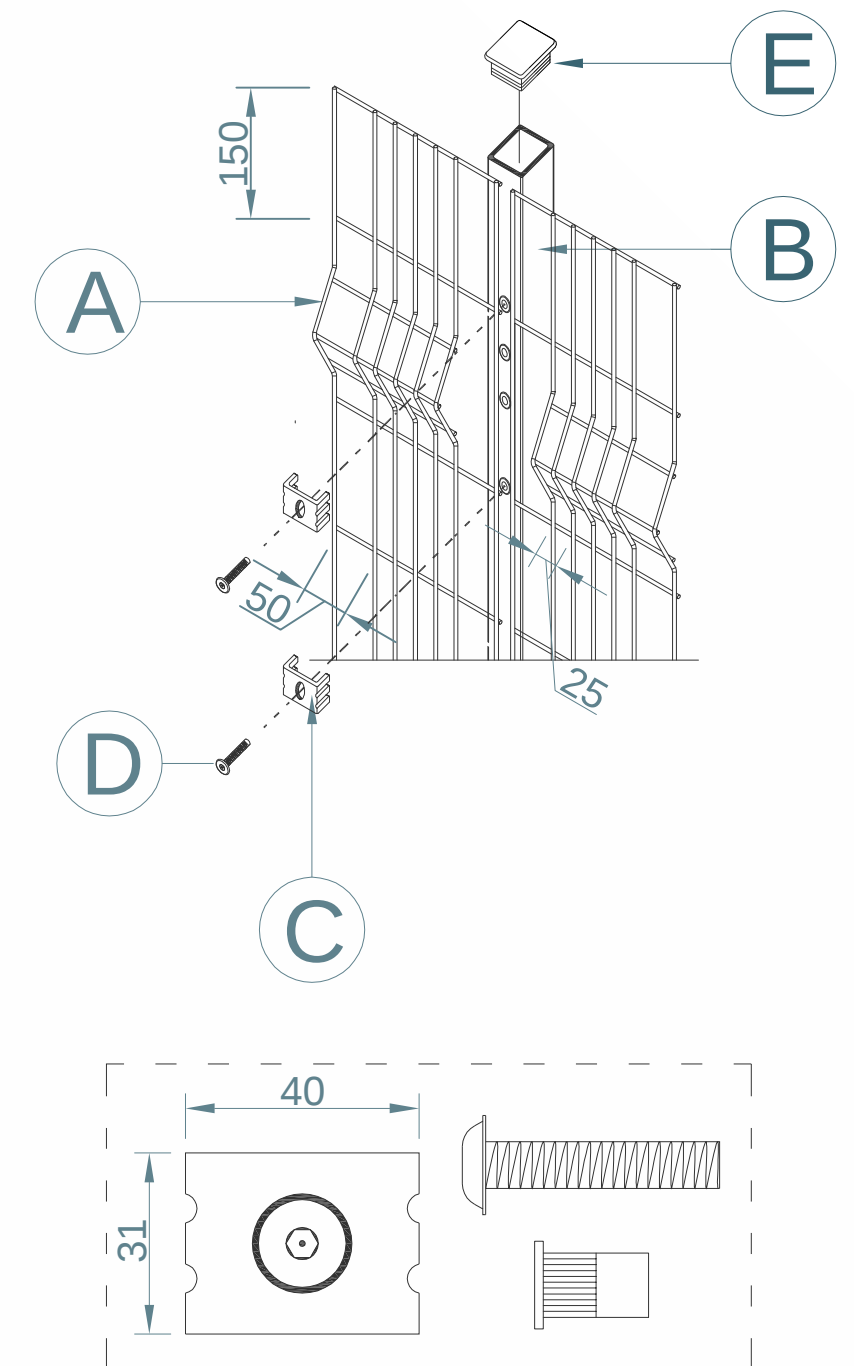


2.4m HIGH UNIFORM MESH WITH 60×40mm BOLT DOWN BAY

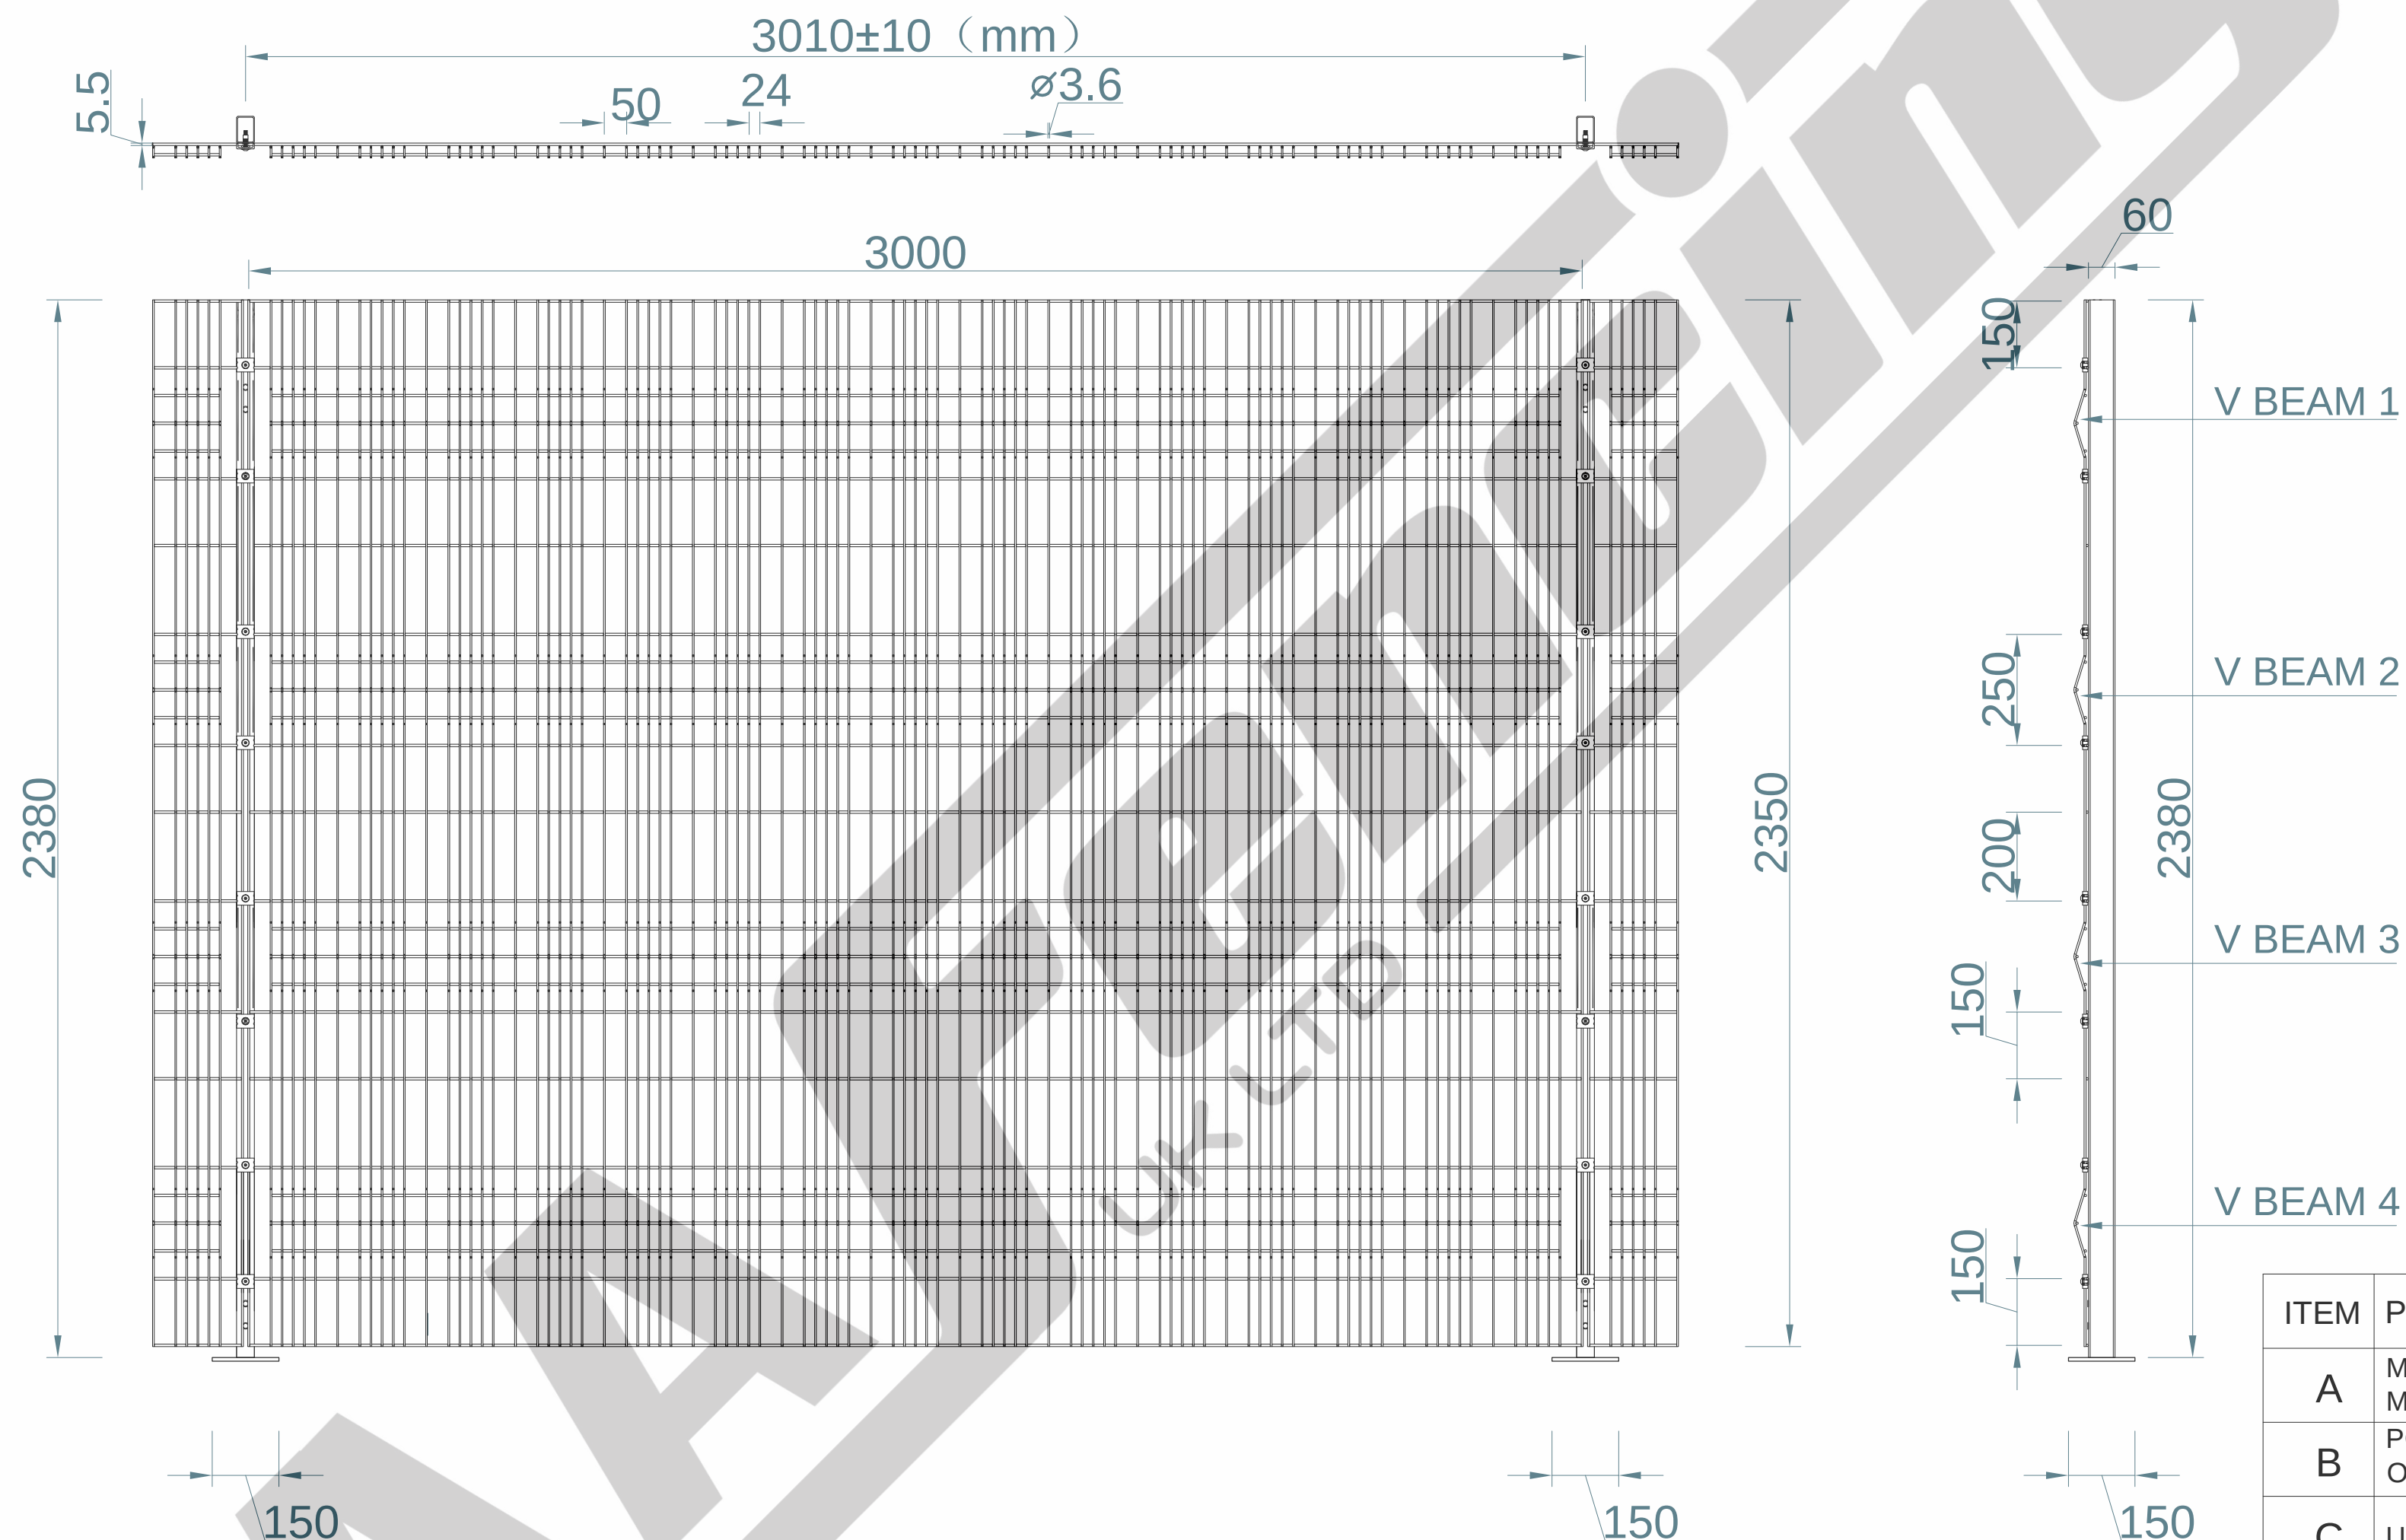

ITEM	PARTS NAME	QUANTITY
A	MESH - 2.4m HIGH×3.0m WIDE UNIFORM MESH FENCING PANEL ONLY	1
B	POST – 3.0m HIGH 60×40mm DIG IN POST ONLY	1
C	UNIVERSAL FIXING CLIP	8
D	M8×40mm MESH SECURITY BOLT	8
E	60×40MM BLACK CAP	1

NOTE:	SHOULD ANY DISCREPANCIES BE FOUND WITH THIS DRAWING,PLEASE INFORM AA FENCING. COPYRIGHT OF THIS DRAWING IS OWNED BY AA FENCING UK LIMITED
-------	---

TITLE: 2.4m HIGH UNIFORM MESH WITH 60×40 BOLT DOWN BAY

SIZE:

RVE:

DRAWN:

DATE:

SCALE: 1:25

A2

1.0

W.W

25/11/2024


WEIGHT: PANEL 32kg, POST 7.0kg

SHEET 1 OF 2



AA Fencing UK Ltd.The Wireworks Evans
Road,Speke Liverpool L24 9PB
0151 363 1234 info@aafencing.co.uk

2.4m HIGH 60×40mm INTERMEDIATE BOLT DOWN POST ONLY(AL 2388mm)

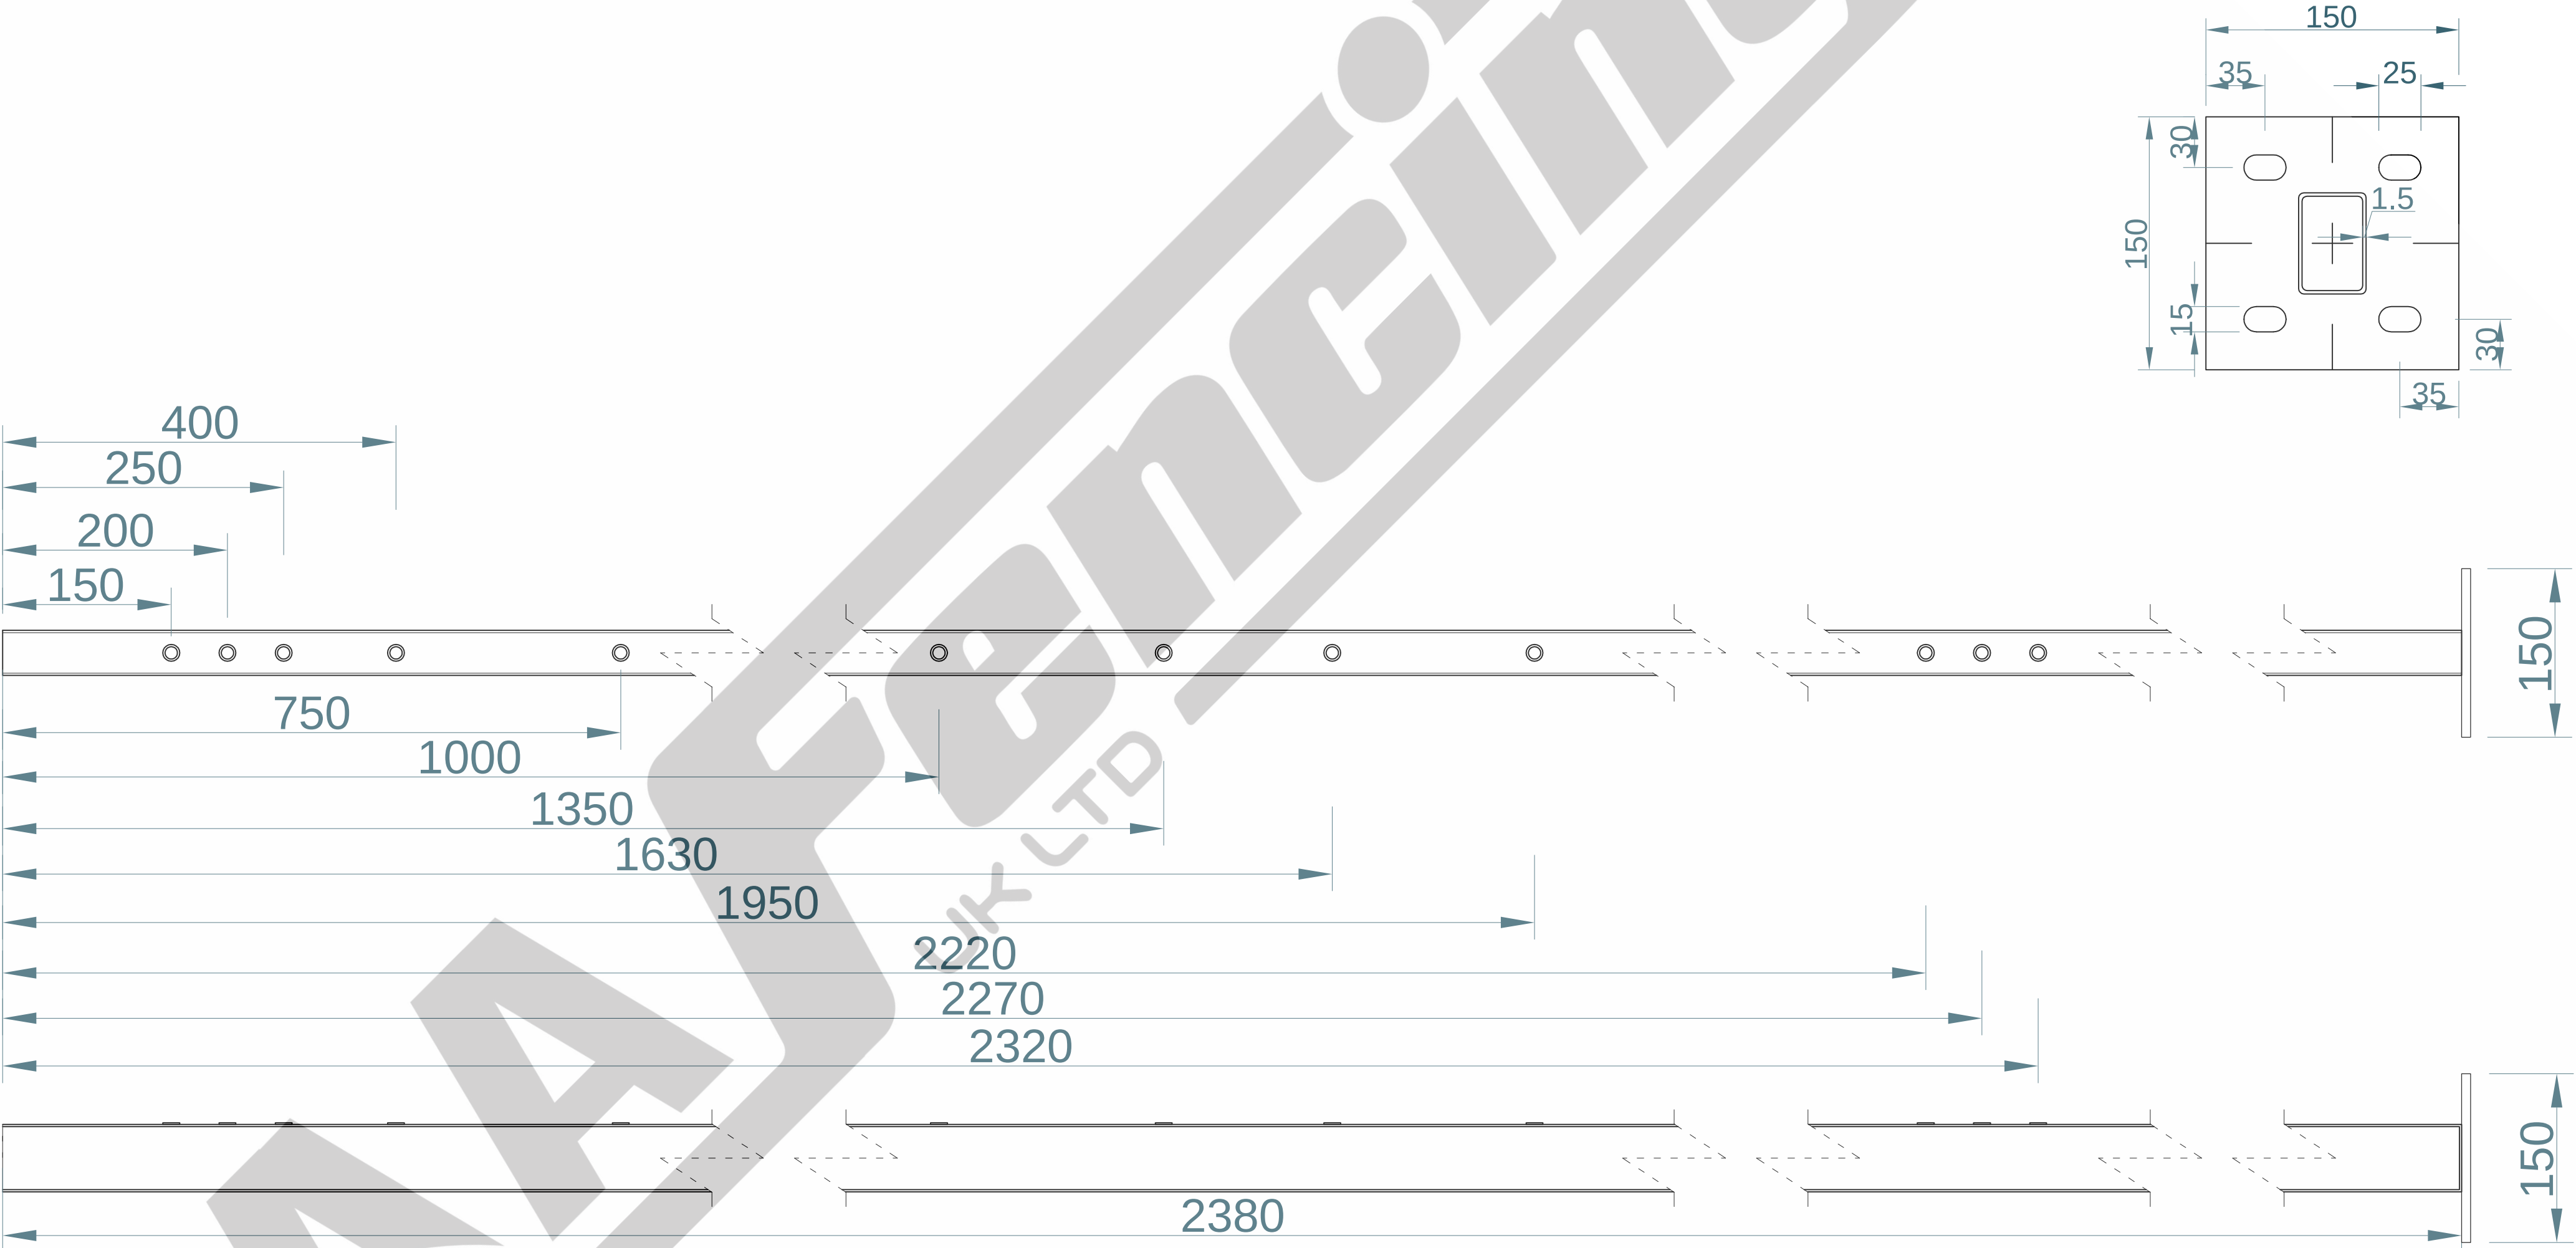

TITLE: 2.4m HIGH 60×40mm INTERMEDIATE BOLT DOWN POST ONLY		SIZE:	RVE:	DRAWN:	DATE:	SCALE:		NOTE:	SHOULD ANY DISCREPANCIES BE FOUND WITH THIS DRAWING,PLEASE INFORM AA FENCING. COPYRIGHT OF THIS DRAWING IS OWNED BY AA FENCING UK LIMITED
 AA Fencing UK Ltd.The Wireworks Evans Road,Speke Liverpool L24 9PB 0151 363 1234 info@aafencing.co.uk		A2	1.0	W.W	25/11/2024				
		WEIGHT: POST 7.0kg				SHEET 2 OF 2			