


2m HIGH UNIFORM MESH WITH 60×40mm DIG IN BAY

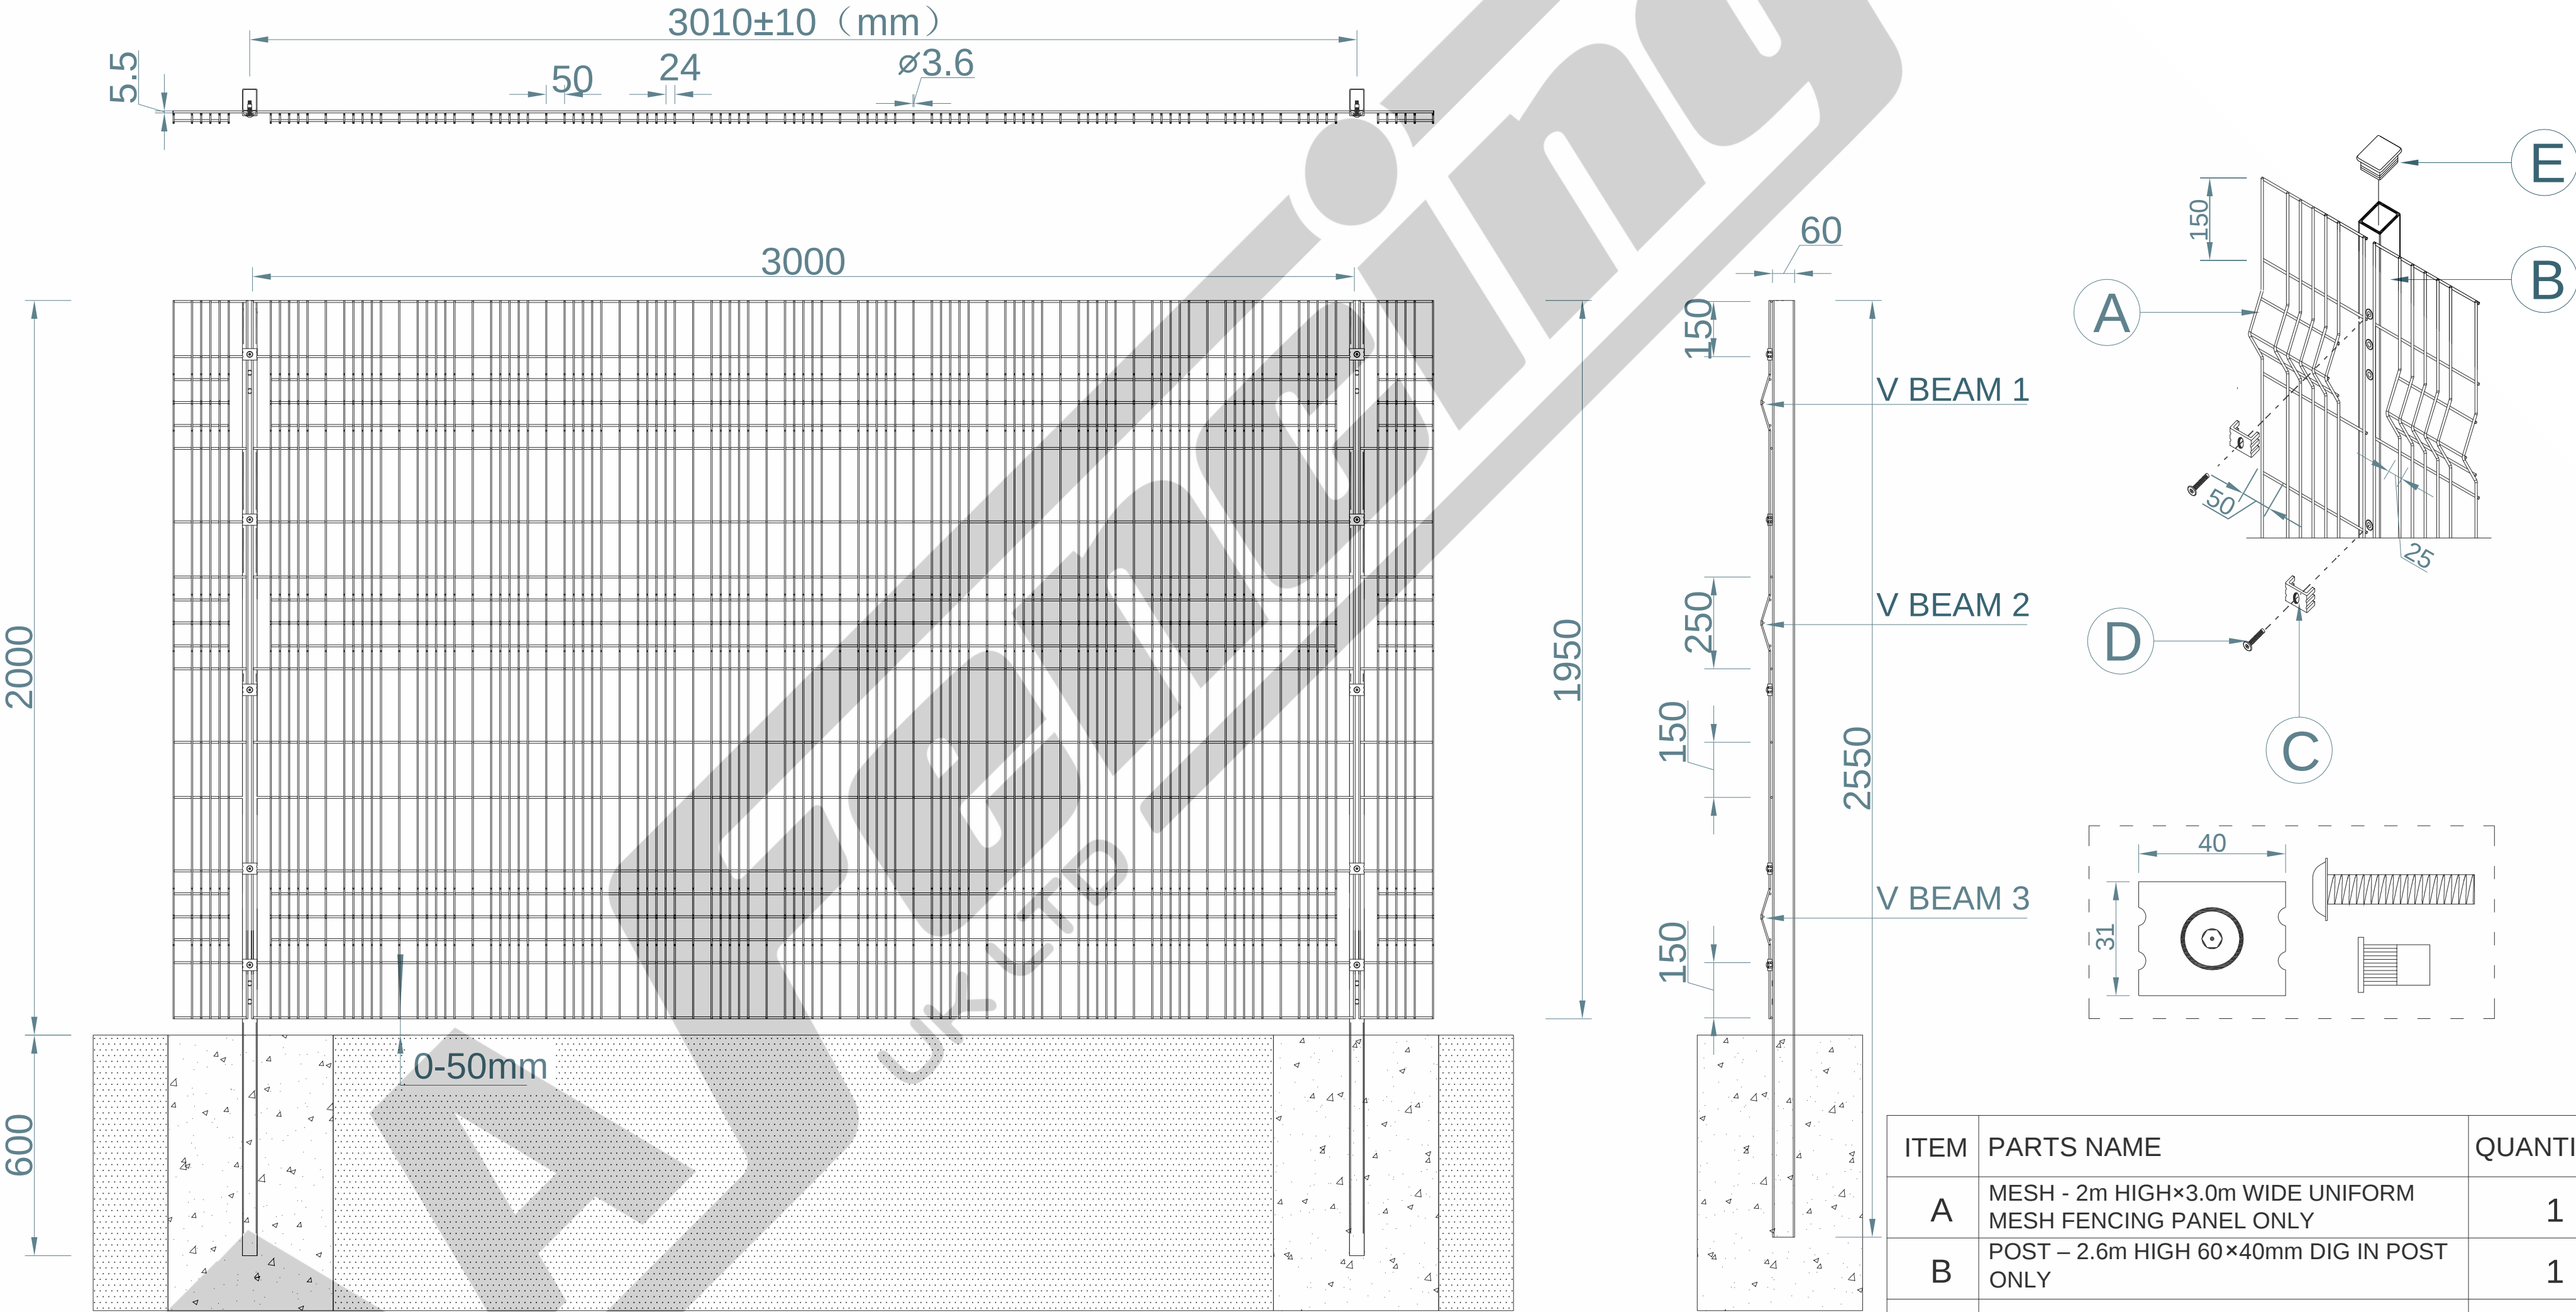

TITLE: 2m HIGH UNIFORM MESH WITH 60×40 DIG IN BAY

SIZE:

RVE:

DRAWN:

DATE:

SCALE:

1:25

A2

1.0

W.W

25/11/2024

WEIGHT: PANEL 27kg, POST 5.9kg

SHEET 1 OF 2


NOTE:

SHOULD ANY DISCREPANCIES BE FOUND WITH THIS DRAWING, PLEASE INFORM AA FENCING. COPYRIGHT OF THIS DRAWING IS OWNED BY AA FENCING UK LIMITED



AA Fencing UK Ltd. The Wireworks Evans
Road, Speke Liverpool L24 9PB
0151 363 1234 info@aafencing.co.uk

2m HIGH 60×40mm INTERMEDIATE DIG IN POST ONLY(AL 2600mm)

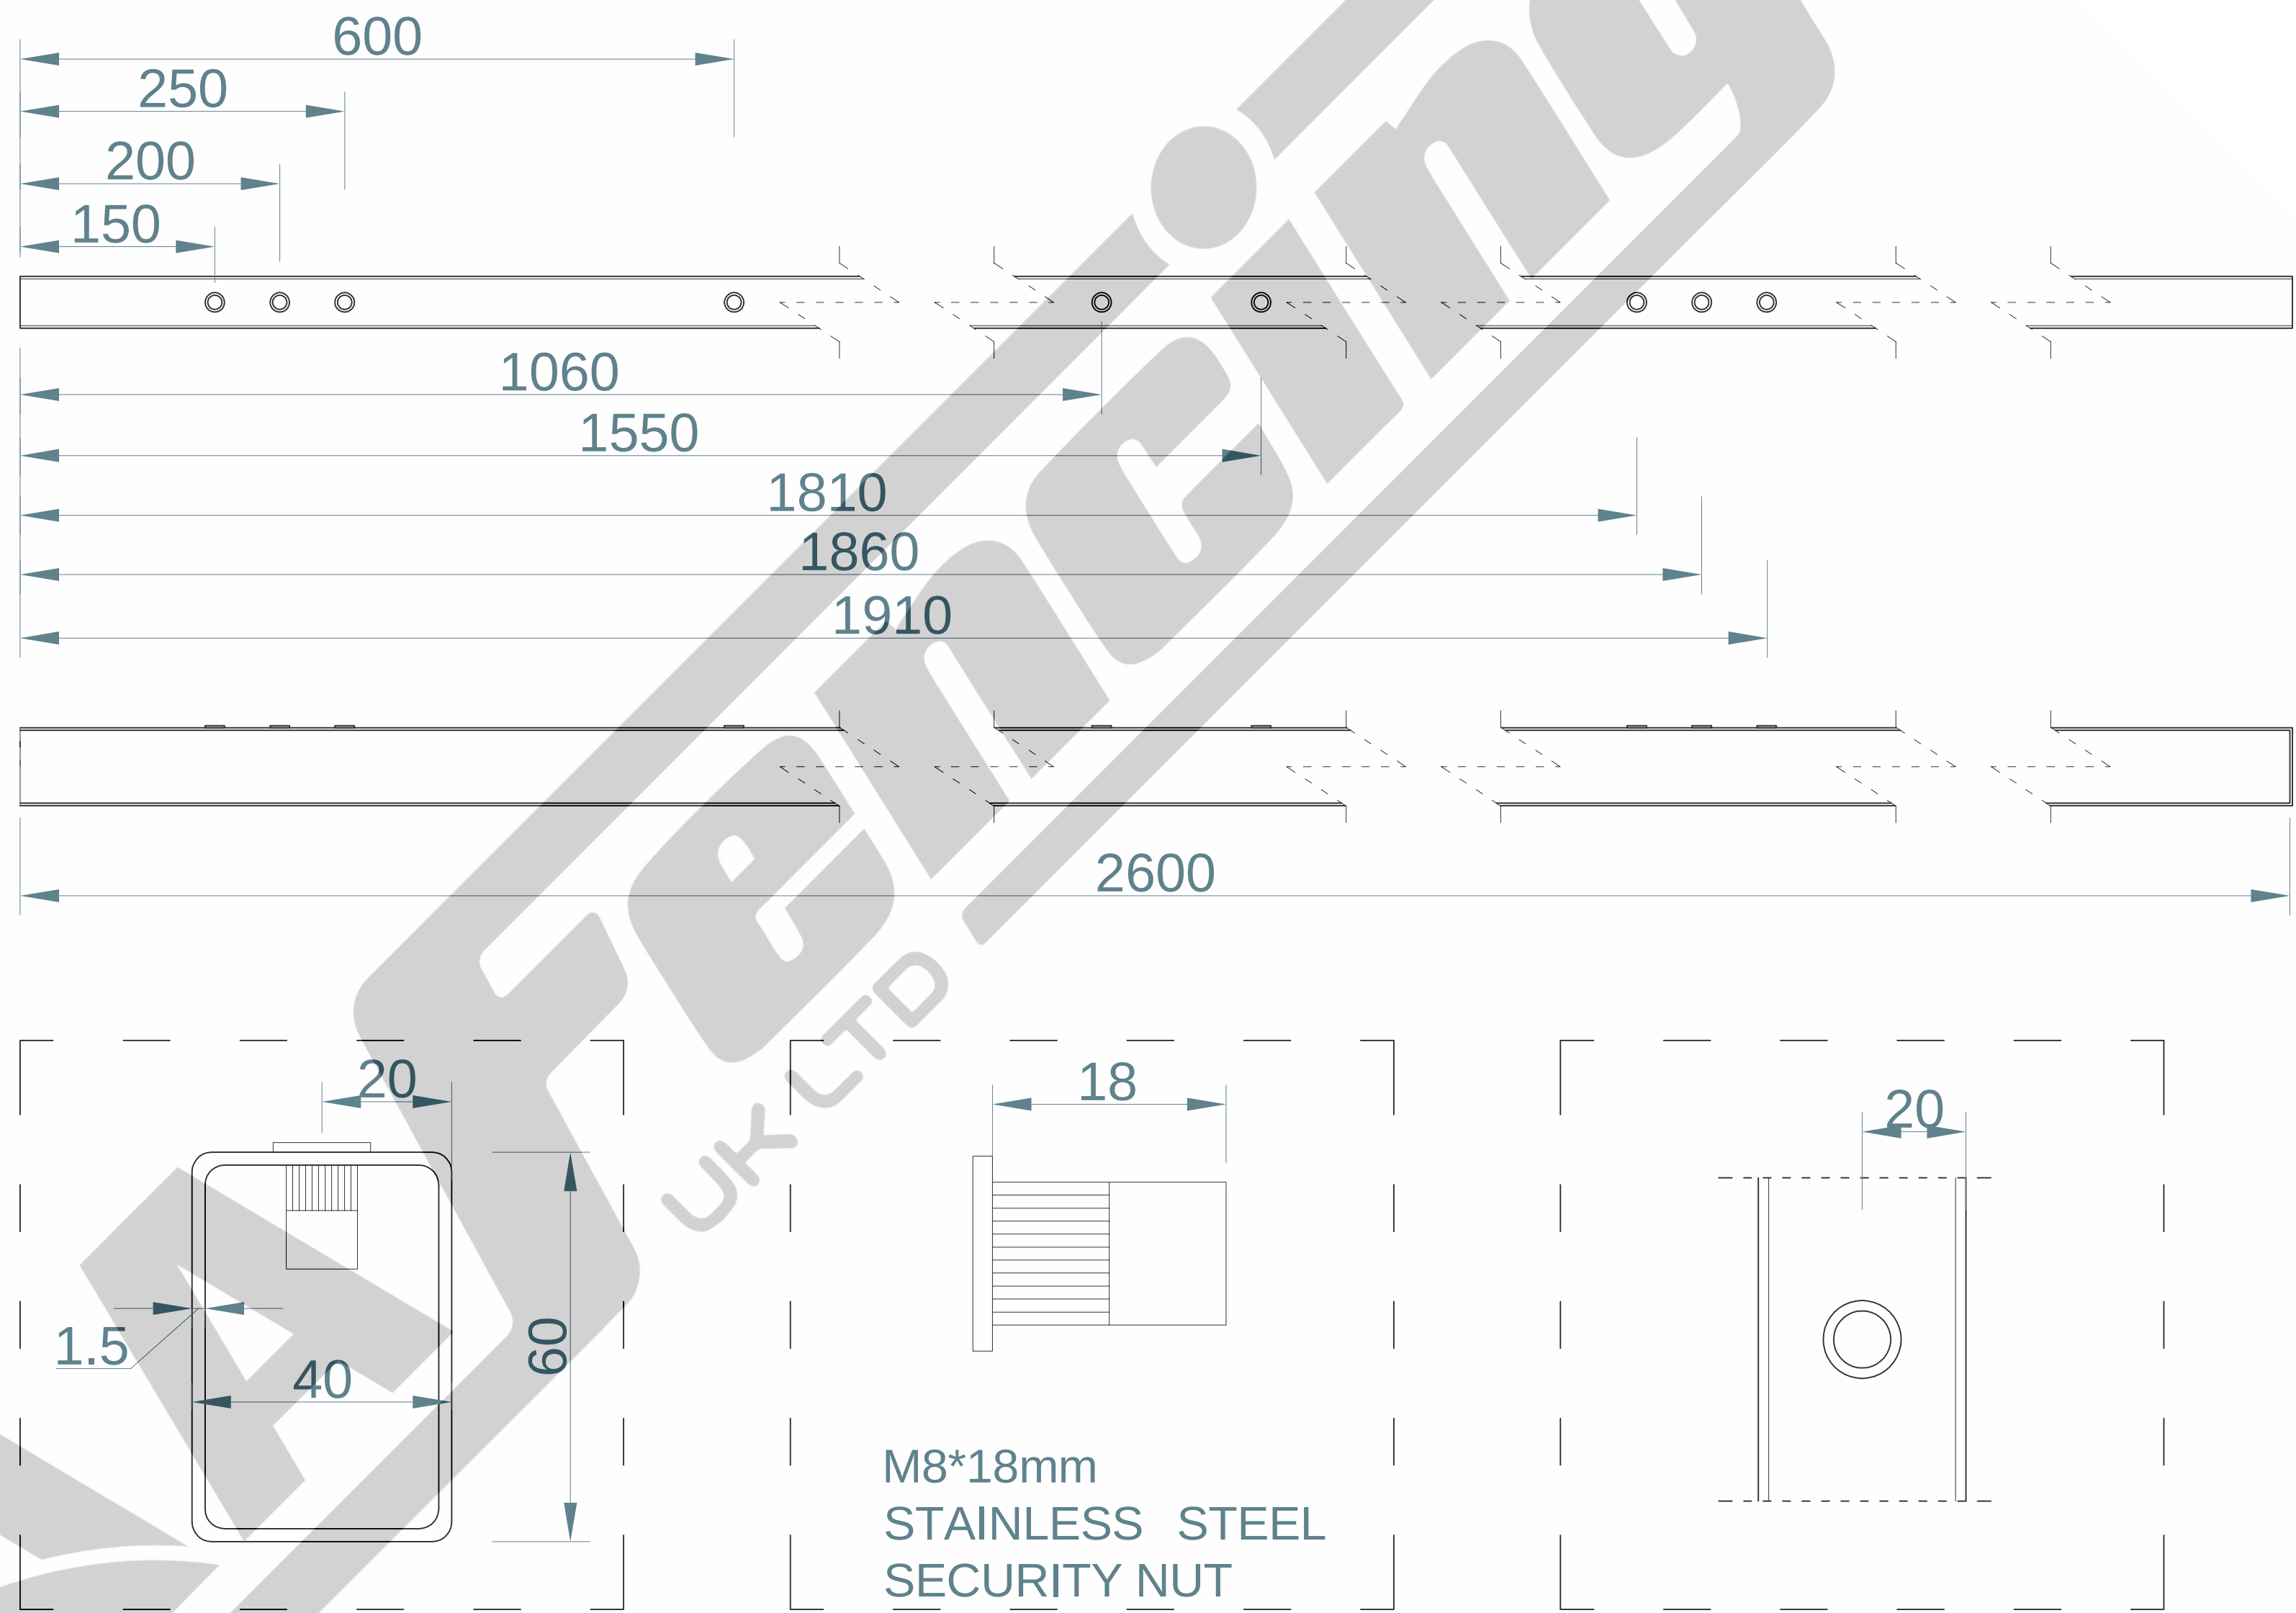

TITLE: 2m HIGH 60×40mm INTERMEDIATE DIG IN POST ONLY

SIZE:

RVE:

DRAWN:

DATE:

SCALE:

NOTE:

SHOULD ANY DISCREPANCIES BE FOUND
WITH THIS DRAWING,PLEASE INFORM AA
FENCING.
COPYRIGHT OF THIS DRAWING IS OWNED BY
AA FENCING UK LIMITED



AA Fencing UK Ltd.The Wireworks
Evans Road,Speke Liverpool L24 9PB
0151 363 1234 info@aafencing.co.uk

A2

1.0

W.W

25/11/2024

WEIGHT: POST 5.9kg

SHEET 2 OF 2